


Legende

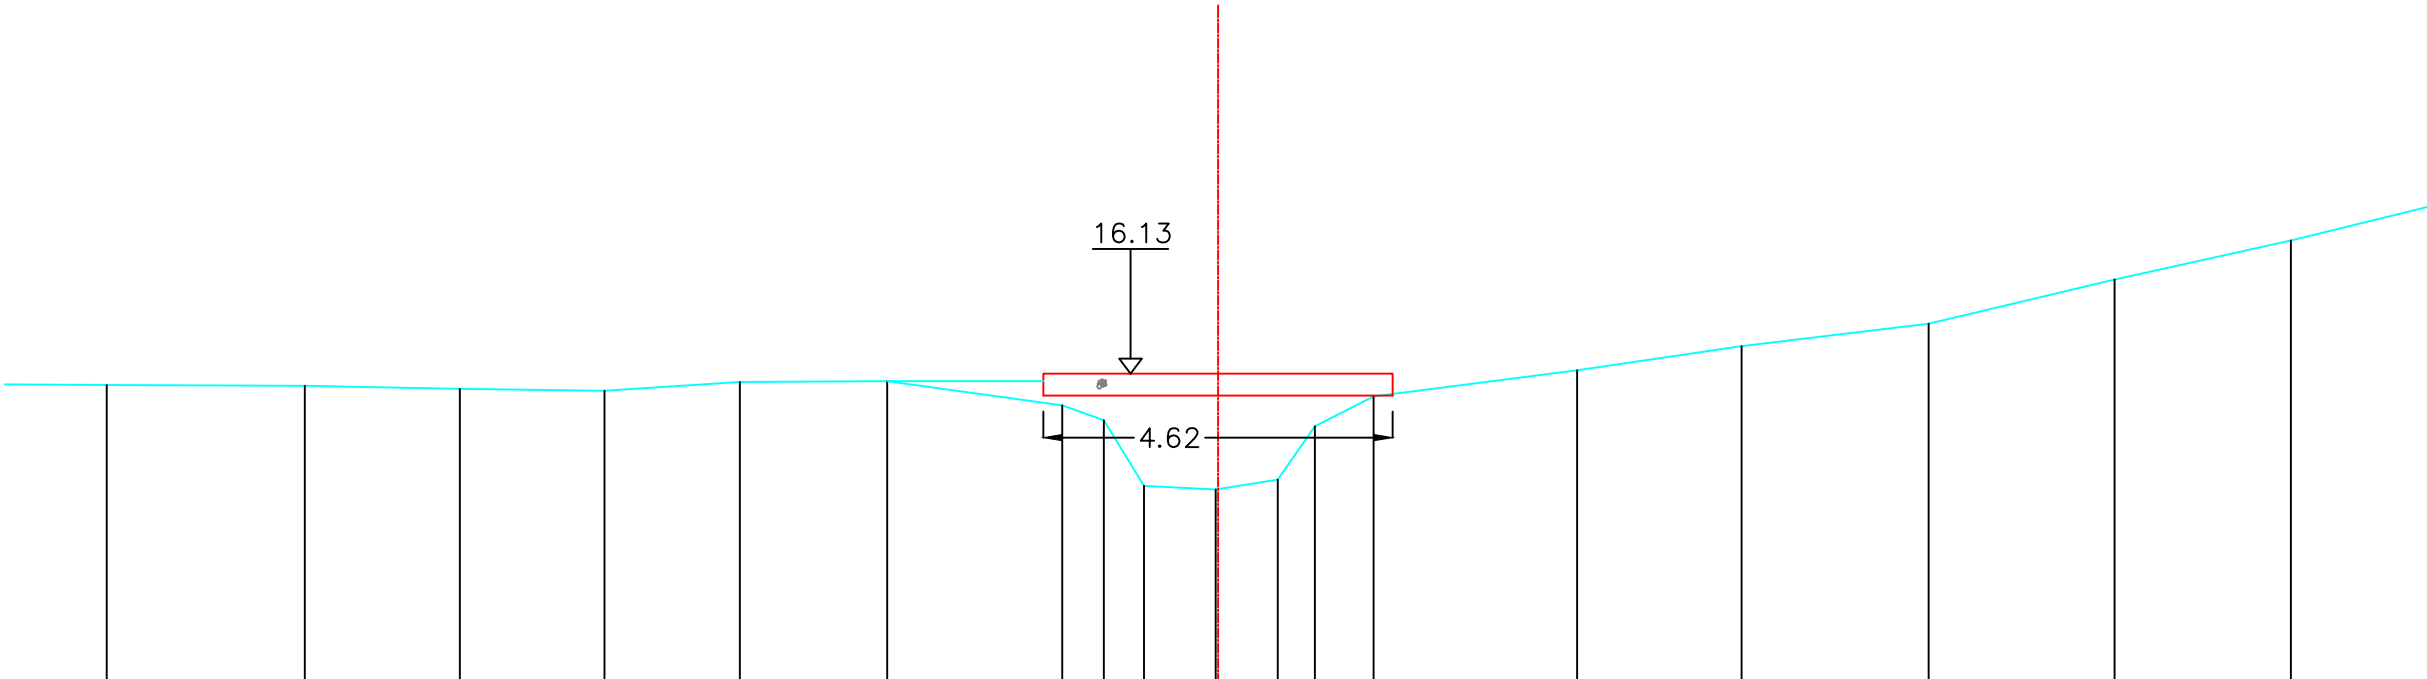

Bestaande hoogten Vaste bodem	15.98	15.97	15.93	15.90	16.02	16.03	15.71	15.51	14.65	14.60	14.73	15.44	15.83	16.17	16.49	16.79	17.38	17.89	
Slibbodem																			
Tussenafstanden	7	2.62	2.05	1.91	1.79	1.95	2.32	.55	.53	0.95	0.82	.49	0.78	2.69	2.17	2.48	2.46	2.33	2.27
Samengetelde afstanden	-14.70	-12.08	-10.03	-8.12	-6.33	-4.38	-2.06	-1.51	-.98	-.03	0.79	1.28	2.06	4.75	6.93	9.40	11.86	14.19	

Gemeente Kampenhout

B2092 **Molenbeek**

VHAG: 6623

Locatie atlaspunt (LB72): X-coördinaat: 160754,5243 Y-coördinaat: 179794,413

DWARSPROFIELPLAN

Atlaspunt - 038
Datum opmeting: 1/01/2000
Schaal: 1/100

