
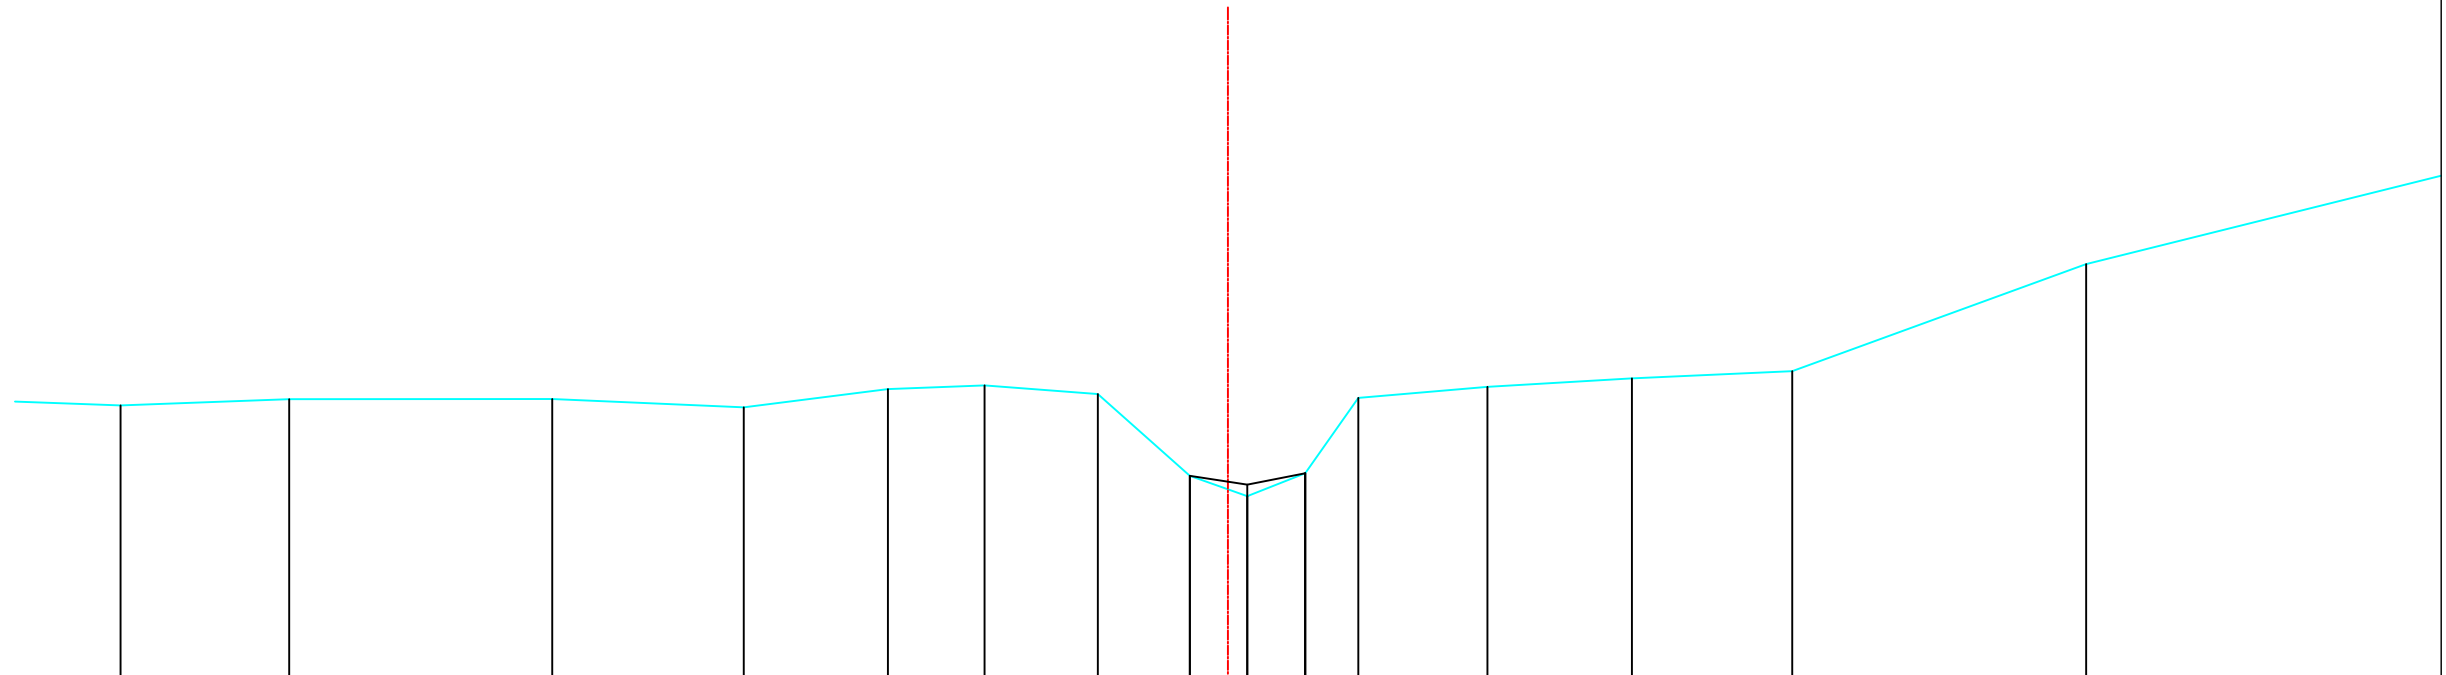


Legende

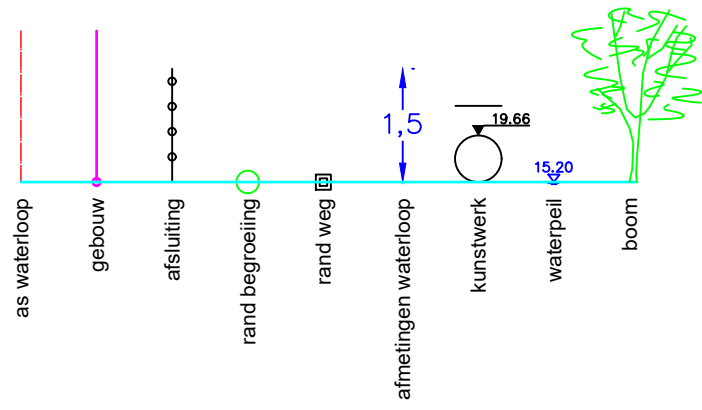

Bestaande hoogten Vaste bodem	15.74	15.82	15.82	15.71	15.95	16.00	15.89	14.80	14.54	14.84	15.84	15.98	16.10	16.19	17.61	
Slibbodem								14.80	14.69	14.84						
Tussenafstanden	1.93	2.23	3.48	2.53	1.91	1.28	1.50	1.22	0.76	0.77	0.70	1.71	1.91	2.12	3.89	6.75
Samengetelde afstanden	-14.65	-12.42	-8.94	-6.41	-4.50	-3.22	-1.72	-0.50	0.26	1.02	1.73	3.43	5.34	7.47	11.35	

Gemeente Kampenhout

B2092 Molenbeek

VHAG: 6623

Locatie atlaspunt (LB72): X-coördinaat: 160821,8625 Y-coördinaat: 179732,9751

DWARSPROFIELPLAN

Atlaspunt - 040

Datum opmeting: 1/01/2000

Schaal: 1/100

