


Legende

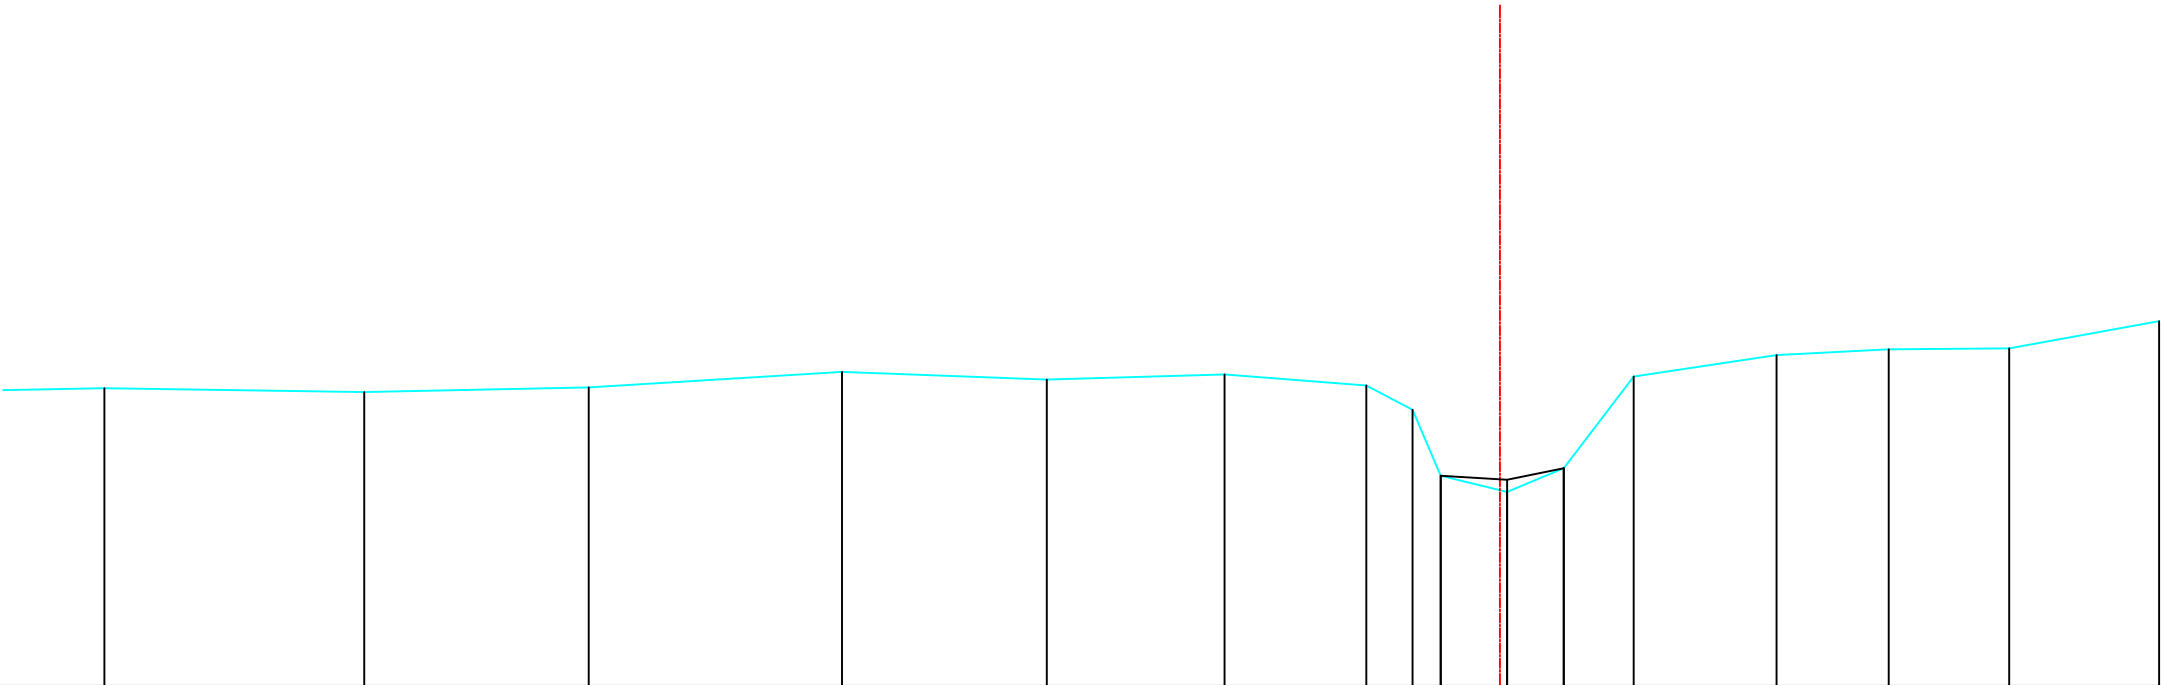

Bestaande hoogten Vaste bodem	15.94	15.89	15.95	16.15	16.05	16.12	15.97	15.65	14.78	14.57	14.88	16.09	16.38	16.45	16.47	16.83	
Slibbodem	14.78 14.73 14.88																
Tussenafstanden	3	3.44	2.97	3.35	2.71	2.35	1.87	0.61	0.37	0.88	0.75	0.92	1.89	1.48	1.59	1.98	
Samengetelde afstanden	-18.46	-15.02	-12.05	-8.70	-5.99	-3.64	-1.77	-1.16	-0.78	0.10	0.85	1.77	3.66	5.14	6.74	8.72	

Gemeente Kampenhout

B2092 **Molenbeek**

VHAG: 6623

Locatie atlaspunt (LB72): X-coördinaat: 160813,0099 Y-coördinaat: 179685,5636

DWARSPROFIELPLAN

Atlaspunt - 041
Datum opmeting: 1/01/2000
Schaal: 1/100

