
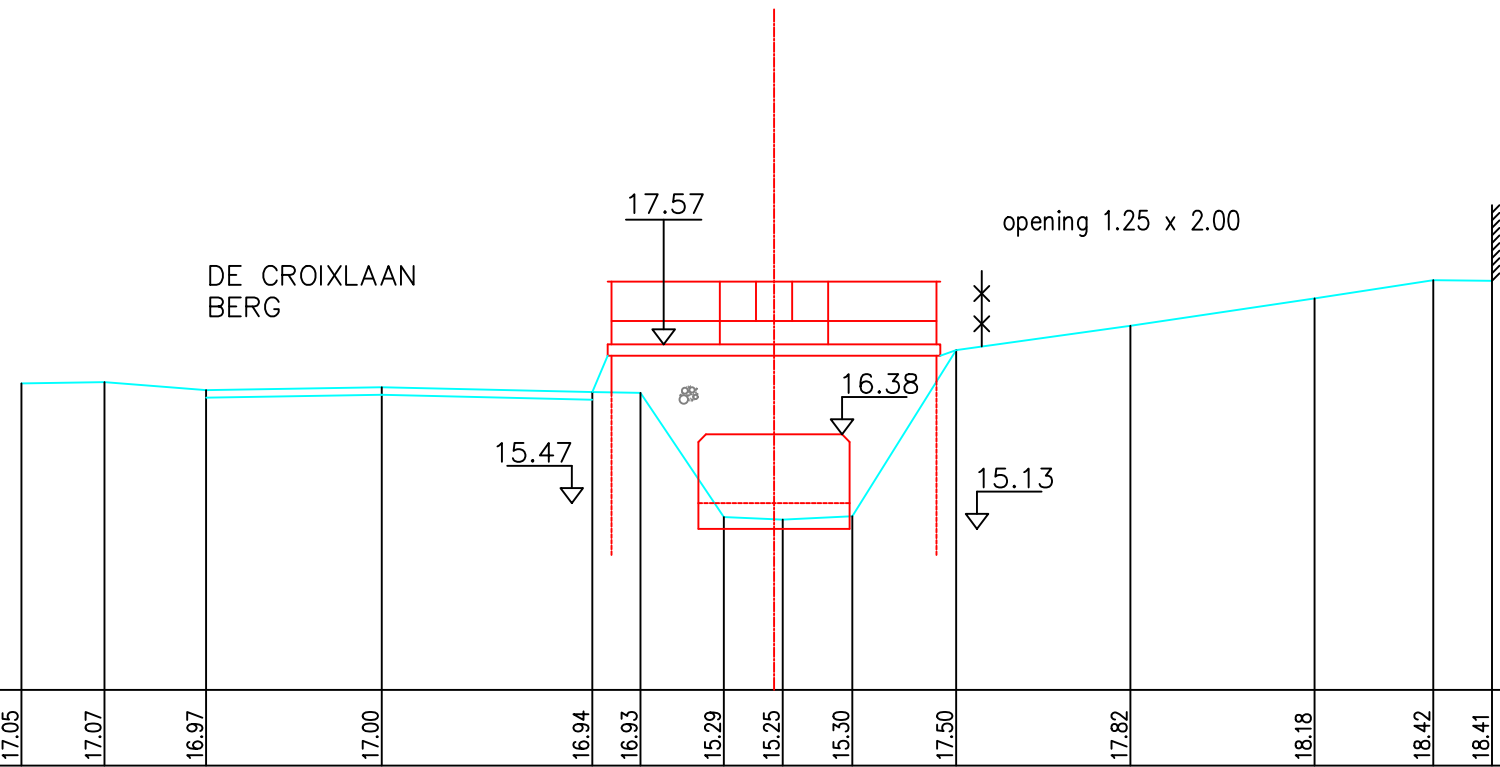


Legende

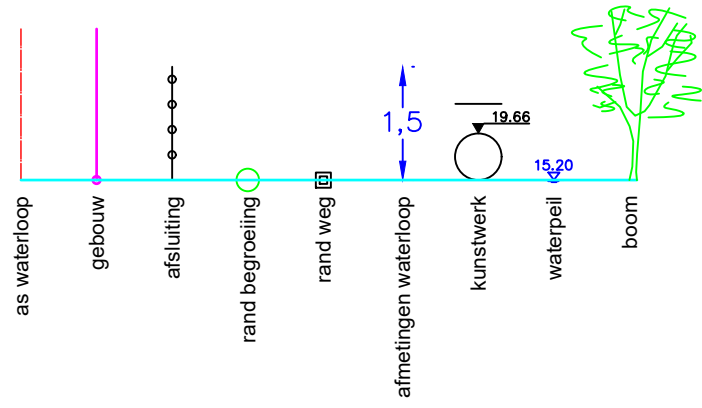

Bestaande hoogten Vaste bodem		17.05	17.07	16.97	17.00	16.94	16.93	15.29	15.25	15.30	17.50	17.82	18.18	18.42	18.41
Slibbodem															
Tussenafstanden			1.10	1.34	2.32	2.79	0.64	1.10	0.78	0.92	1.37	2.31	2.44	1.57	0.78
Samengetelde afstanden		-9.96	-8.86	-7.51	-5.19	-2.40	-1.77	-0.66	0.11	1.03	2.41	4.72	7.15	8.72	9.50

Gemeente Kampenhout

**B2092 Molenbeek**

VHAG: 6623

Locatie atlaspunt (LB72): X-coördinaat: 160875,2583 Y-coördinaat: 179560,537

DWARSPROFIELPLAN

Atlaspunt - 044

Datum opmeting: 1/01/2000

Schaal: 1/100

