


Legende

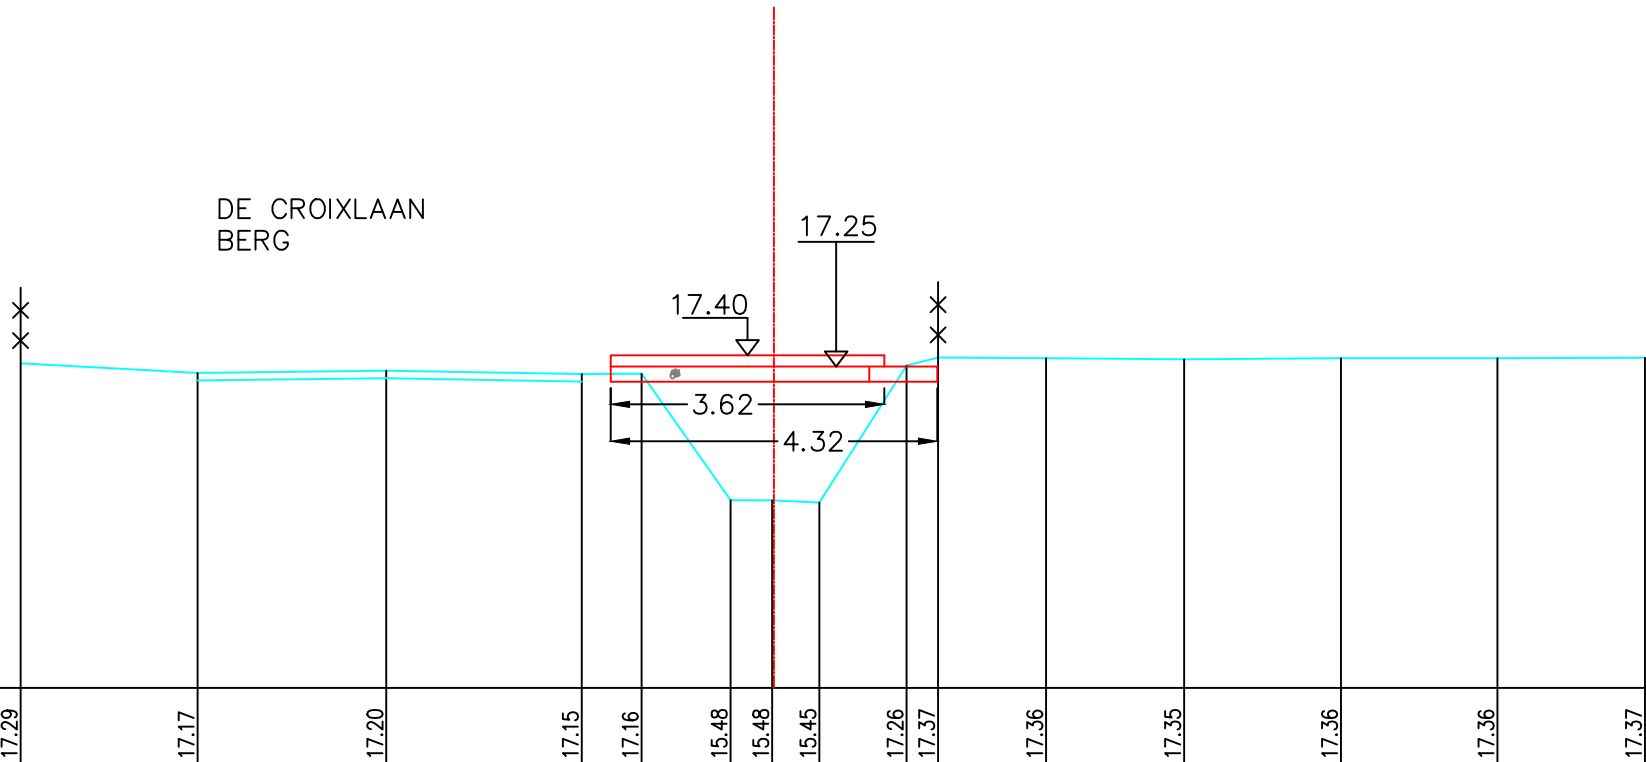

Bestaande hoogten Vaste bodem	17.29	17.17	17.20	17.15	17.16	15.48	15.48	15.45	17.26	17.37	17.36	17.35	17.36	17.36	17.37
Slibbodem															
Tussenafstanden		2.34	2.50	2.59	0.79	1.18	.55	0.62	1.15	.42	1.43	1.82	2.08	2.07	1.95
Samengetelde afstanden	-9.97	-7.63	-5.13		-2.54	-1.75	-.58	-.02	0.60	1.75	2.17	3.60	5.42	7.50	9.57

Gemeente Kampenhout

B2092 **Molenbeek**

VHAG: 6623

Locatie atlaspunt (LB72): X-coördinaat: 160932,3001 Y-coördinaat: 179506,8198

DWARSPROFIELPLAN

Atlaspunt - 046
Datum opmeting: 1/01/2000
Schaal: 1/100

