


Legende

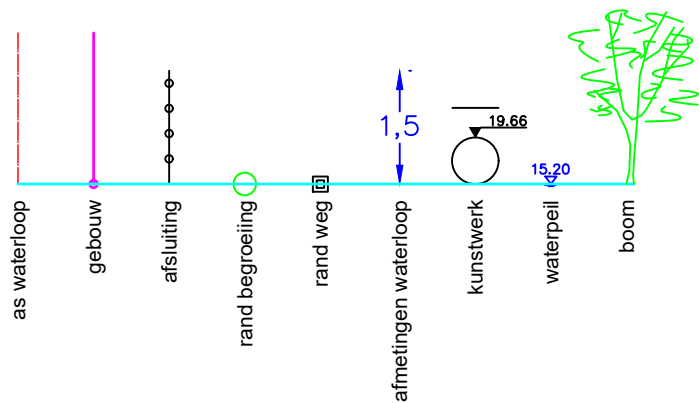

NOTELARENDREEF
BERG

Bestaande hoogten Vaste bodem	18.32	17.84	15.57	15.56	15.63	17.35	17.32	17.43	17.32	17.42
Slibbodem										
Tussenafstanden		2.24	1.77	.57	.59	1.42	1.22	2.61	2.56	2.08
Samengetelde afstanden	-4.41	-2.17	-.40	0.17	0.76	2.17	3.39	6.00	8.56	10.64

Gemeente Kampenhout

B2092 **Molenbeek**

VHAG: 6623

Locatie atlaspunt (LB72): X-coördinaat: 160941,9121 Y-coördinaat: 179455,2137

DWARSPROFIELPLAN

Atlaspunt - 049
Datum opmeting: 1/01/2000
Schaal: 1/100

