
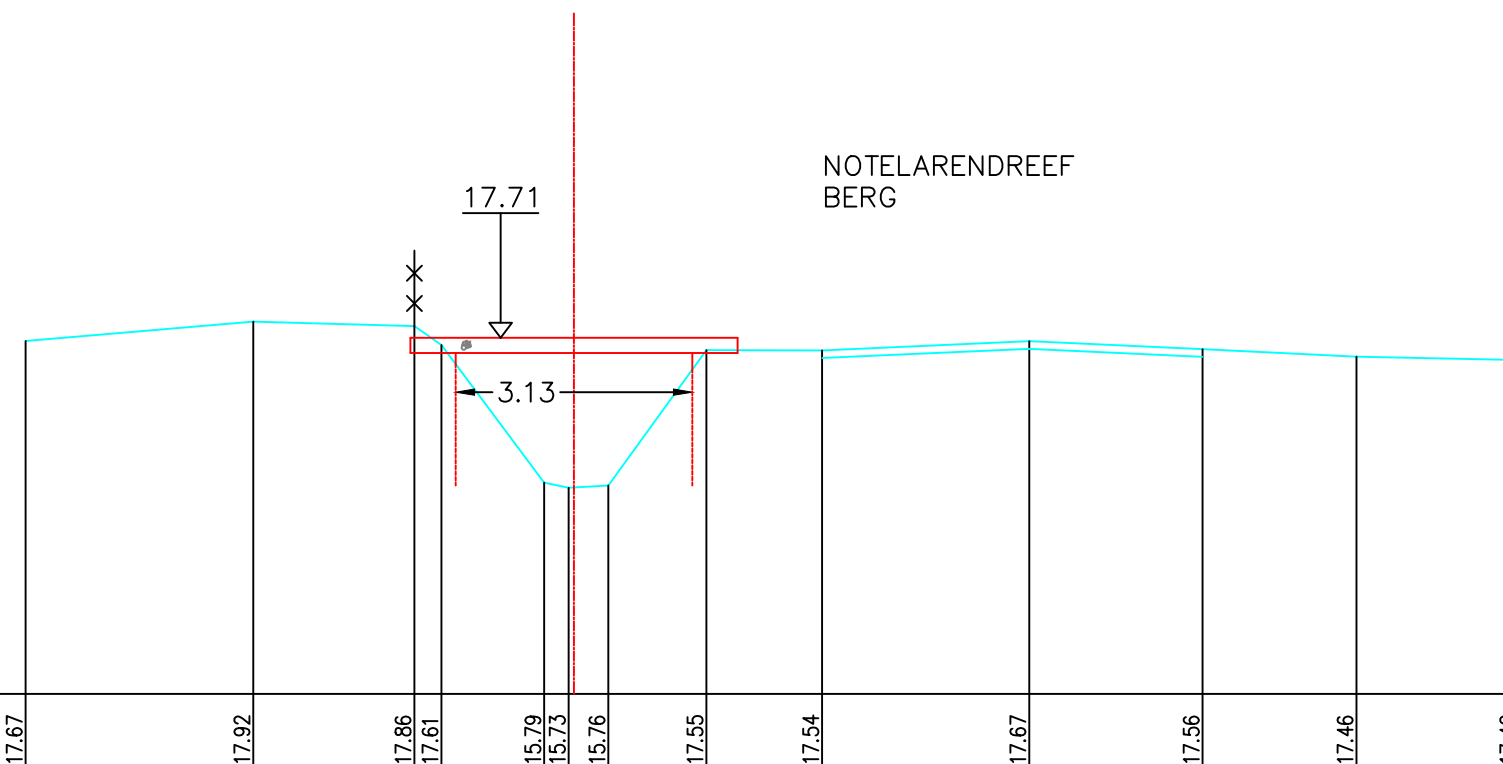


Legende

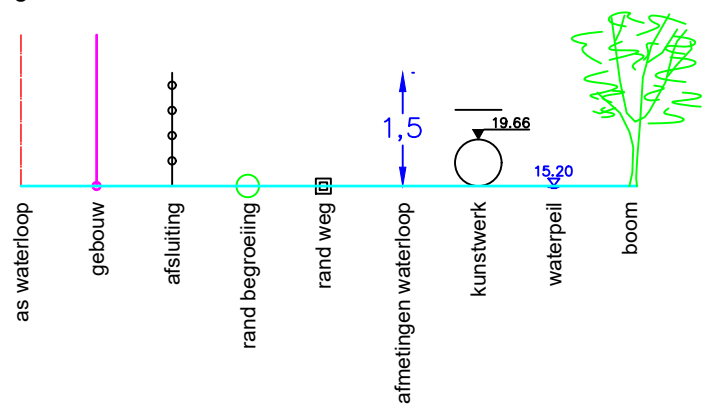

Bestaande hoogten Vaste bodem	17.67	17.92	17.86	17.61	15.79	15.73	15.76	17.55	17.54	17.67	17.56	17.46	17.42
Slibbodem													
Tussenafstanden	3.01	2.13	.36	1.36	.32	.52	1.30	1.53	2.74	2.29	2.03	2.15	
Samengetelde afstanden	-7.25	-4.24	-2.11	-1.75	-39	-07	0.45	1.75	3.28	6.02	8.32	10.35	12.50

Gemeente Kampenhout

B2092

Molenbeek

VHAG: 6623

Locatie ataspunt (LB72): X-coördinaat: 160915,9367 Y-coördinaat: 179407,5415

DWARSPROFIELPLAN

Atlaspunt - 051

Datum opmeting: 1/01/2000

Schaal: 1/100

