


Legende

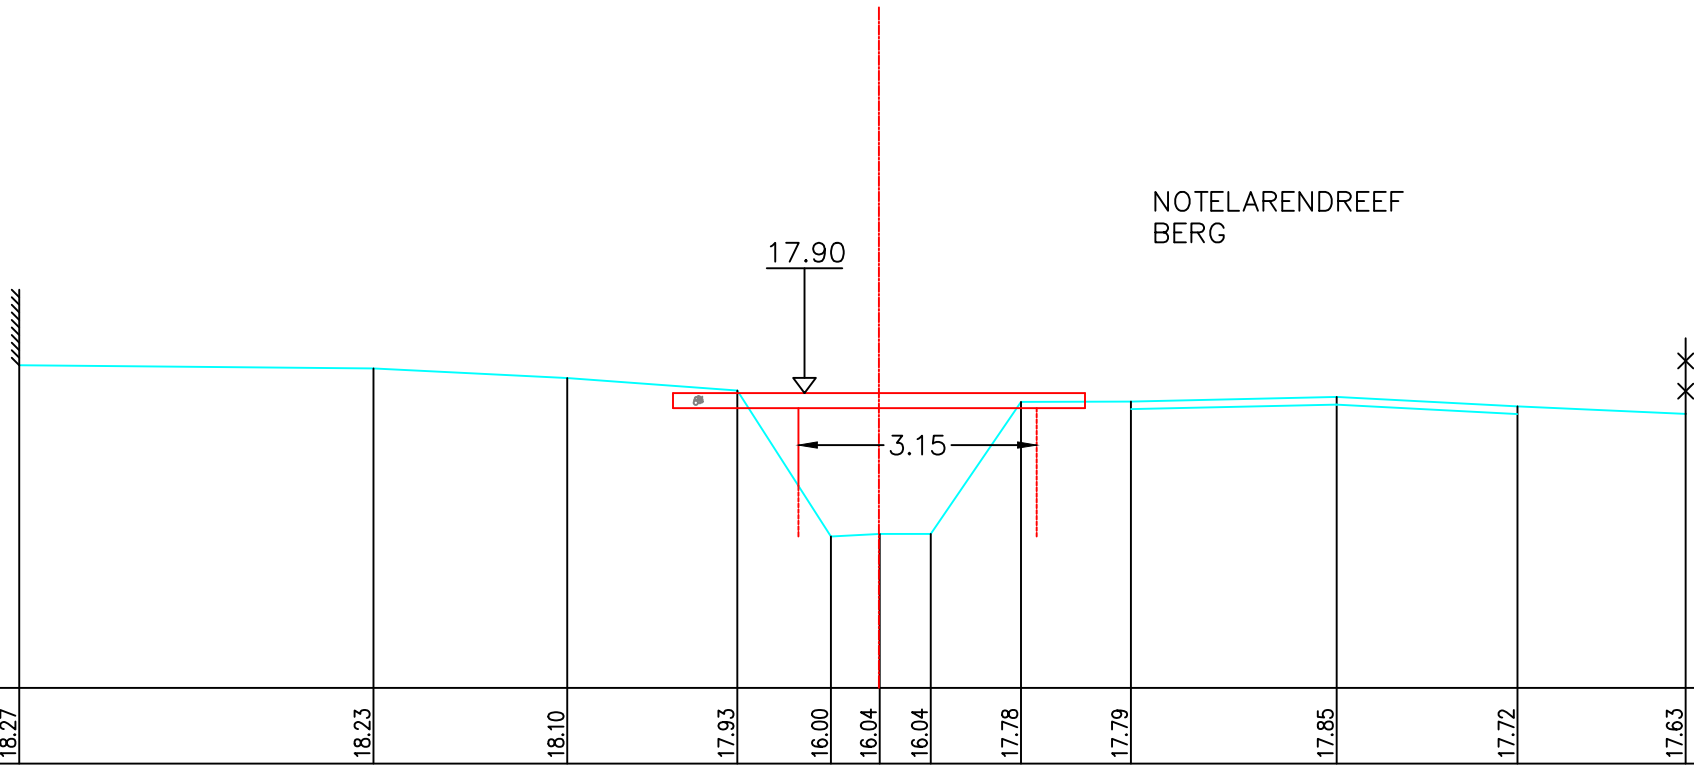

Bestaande hoogten Vaste bodem	18.27	18.23	18.10	17.93	16.00	16.04	16.04	17.78	17.79	17.85	17.72	17.63
Slibbodem												
Tussenafstanden		4.69	2.56	2.25	1.24	0.65	0.68	1.19	1.45	2.72	2.39	2.23
Samengetelde afstanden	-11.37	-6.69	-4.12	-1.87	-0.64	0.01	0.69	1.88	3.33	6.05	8.45	10.67

Gemeente Kampenhout

B2092 **Molenbeek**

VHAG: 6623

Locatie atlaspunt (LB72): X-coördinaat: 160896,4604 Y-coördinaat: 179371,1483

DWARSPROFIELPLAN

Atlaspunt - 053
Datum opmeting: 1/01/2000
Schaal: 1/100

