


Legende

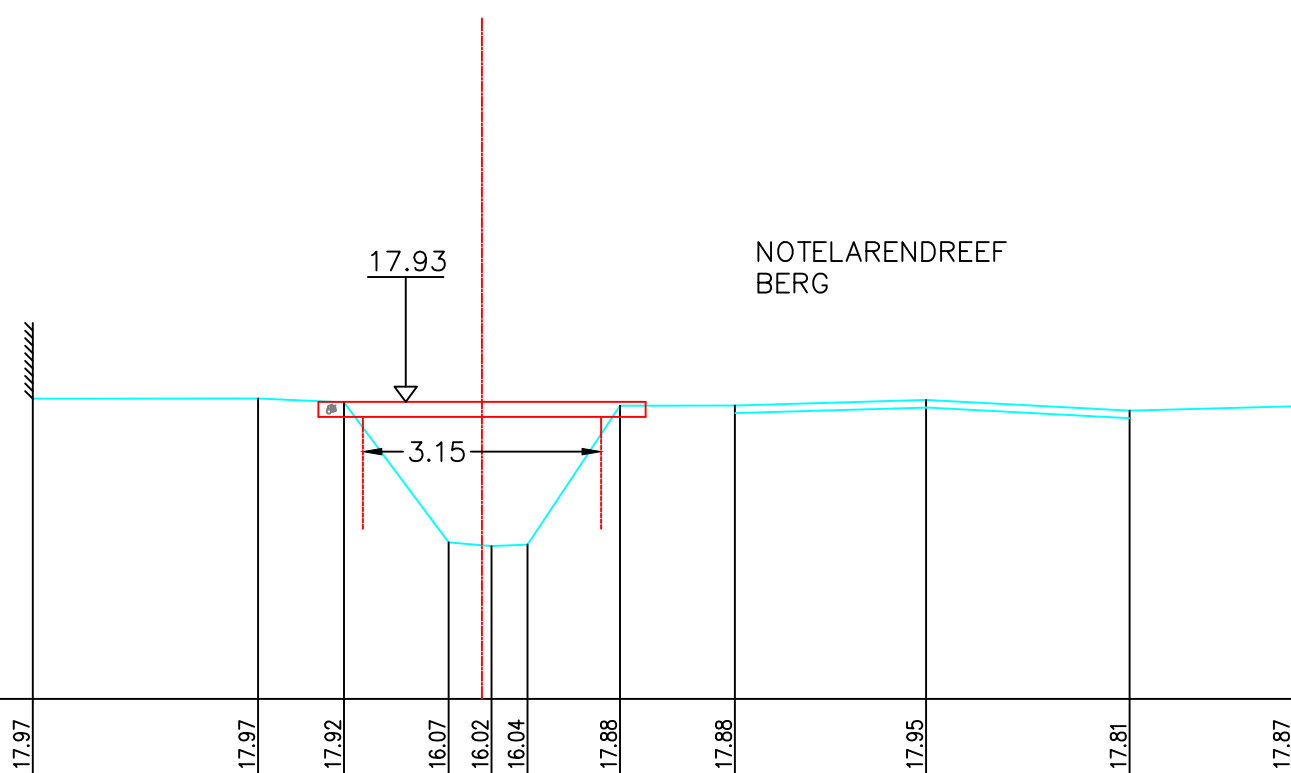

Bestaande hoogten Vaste bodem	17.97	17.97	17.92	16.07	16.02	16.04	17.88	17.88	17.95	17.81	17.87
Slibbodem											
Tussenafstanden		2.98	1.14	1.38	.57	.48	1.22	1.52	2.53	2.69	2.16
Samengetelde afstanden	-5.94	-2.96	-1.82	-.44	0.13	0.60	1.82	3.35	5.87	8.57	10.73

Gemeente Kampenhout

B2092 **Molenbeek**

VHAG: 6623

Locatie atlaspunt (LB72): X-coördinaat: 160888,7118 Y-coördinaat: 179356,2689

DWARSPROFIELPLAN

Atlaspunt - 054
Datum opmeting: 1/01/2000
Schaal: 1/100

