


Legende

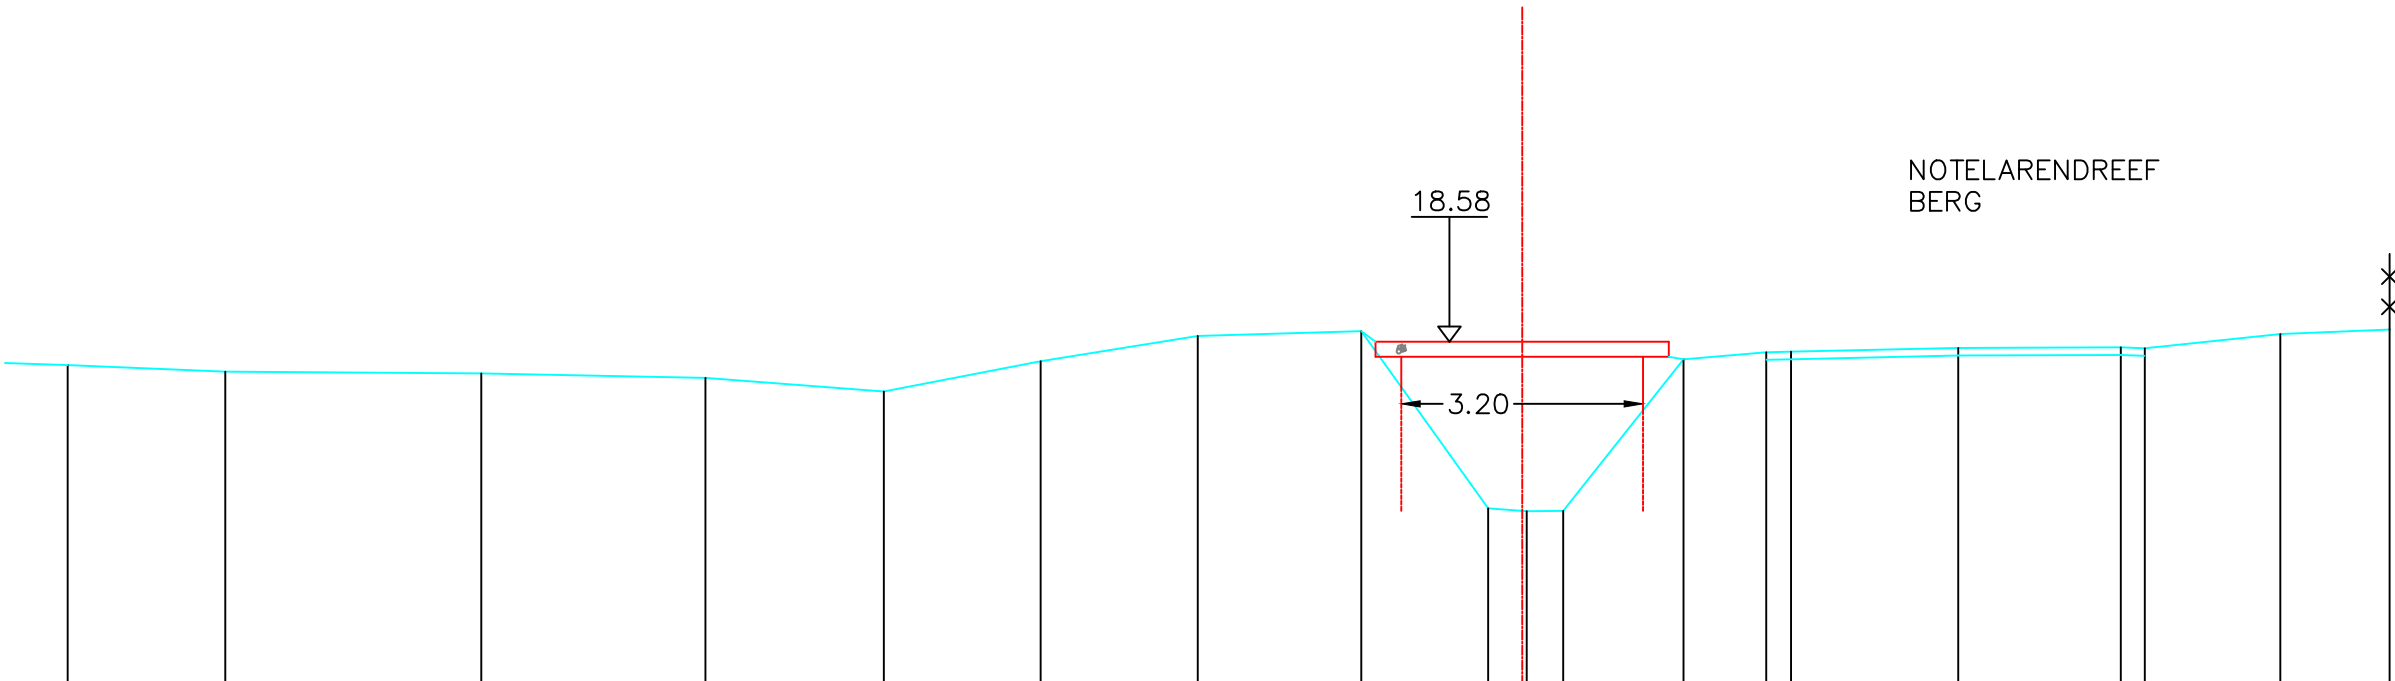

Bestaande hoogten Vaste bodem	18.27	18.18	18.16	18.10	17.92	18.32	18.66	18.72	16.38	16.34	16.34	18.35	18.44	18.45	18.50	18.50	18.49	18.68	18.74
Slibbodem																			
Tussenafstanden		2.08	3.39	2.97	2.36	2.07	2.08	2.16	1.68	.51	.48	1.59	1.09	.33	2.21	2.15	.32	1.79	1.44
Samengetelde afstanden	19.36	-17.16	-13.77	-10.80	-8.44	-6.37	-4.29	-2.13	-45	0.06	0.54	2.13	3.23	3.56	5.77	7.92	8.24	10.03	11.47

Gemeente Kampenhout

B2092 **Molenbeek**

VHAG: 6623

Locatie atlaspunt (LB72): X-coördinaat: 160837,7855 Y-coördinaat: 179261,0561

DWARSPROFIELPLAN

Atlaspunt - 057
Datum opmeting: 1/01/2000
Schaal: 1/100

