
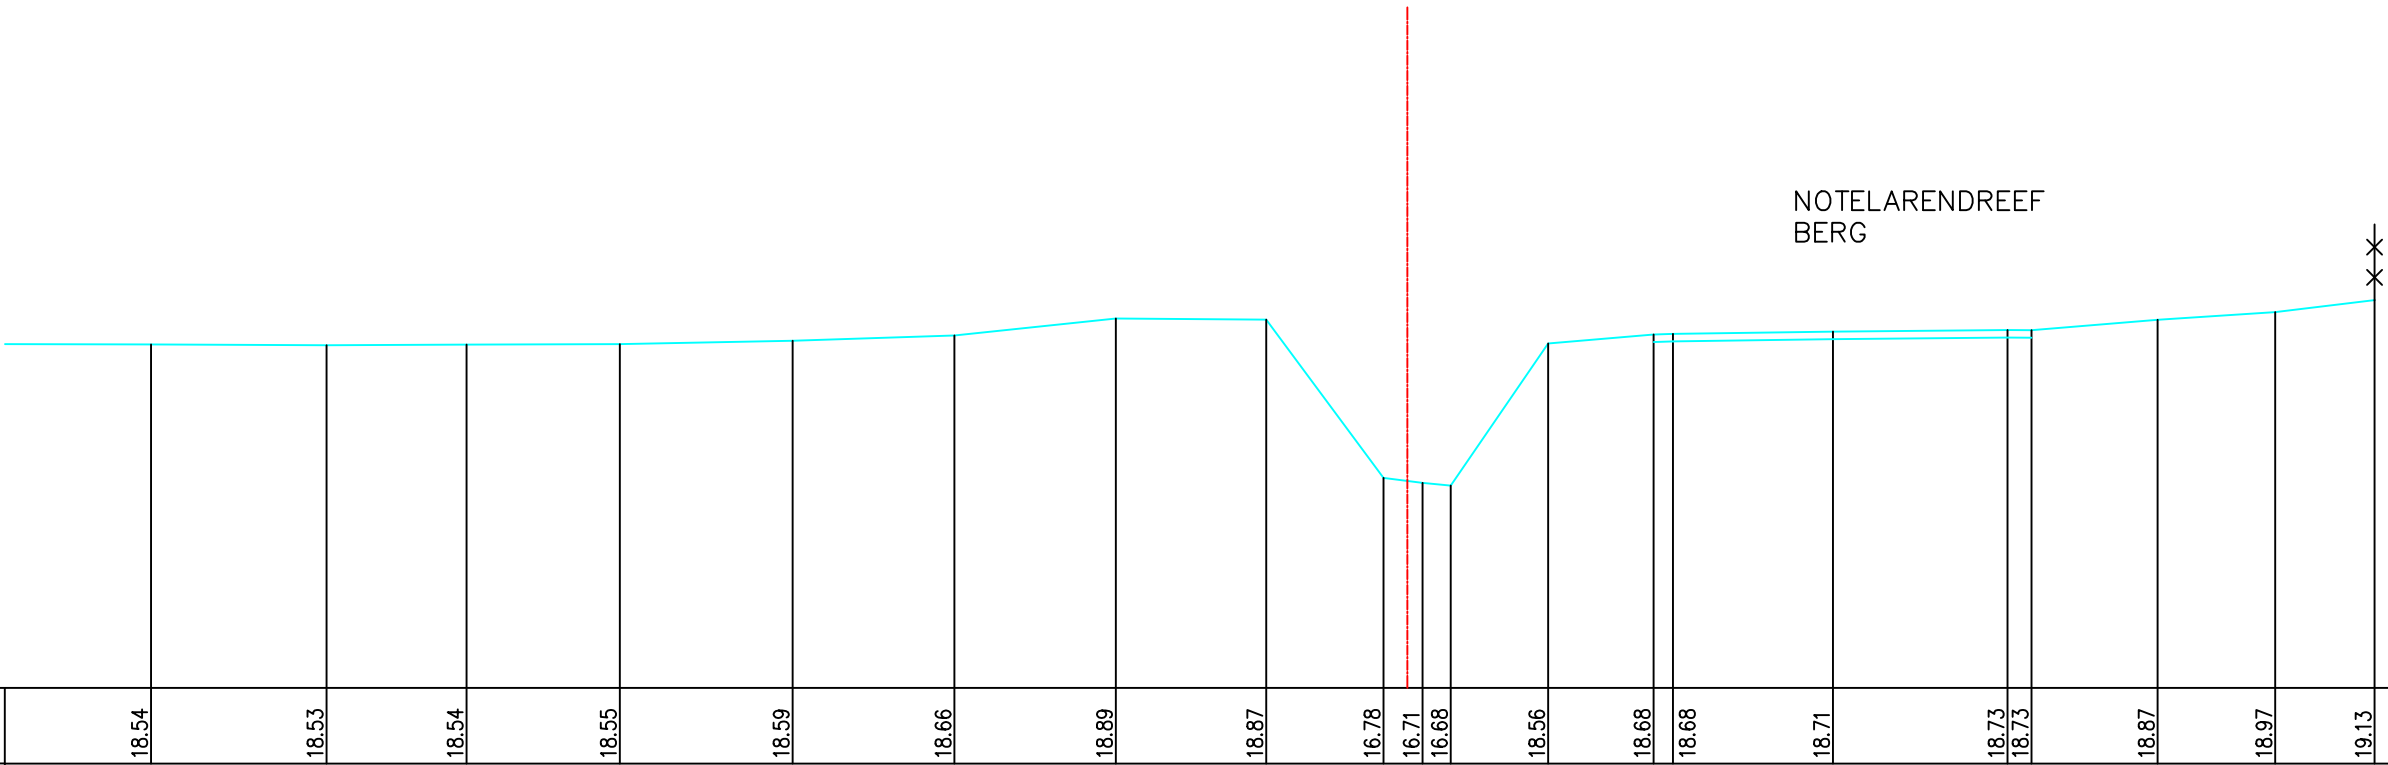


Legende

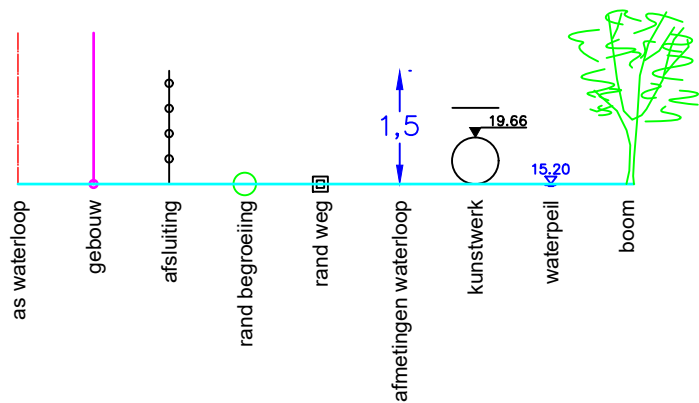

Bestaande hoogten Vaste bodem	18.54	18.53	18.54	18.55	18.59	18.66	18.89	18.87	16.78	16.71	16.68	18.56	18.68	18.68	18.71	18.73	18.73	18.87	18.97	19.13
Slibbodem																				
Tussenafstanden	2.30	2.32	1.85	2.03	2.29	2.14	2.13	1.99	1.55	.52	.37	1.29	1.39	.26	2.12	2.31	.32	1.67	1.56	1.31
Samengetelde afstanden	-16.62	-14.30	-12.45	-10.42	-8.13	-5.99	-3.86	-1.87	-.32	0.20	0.57	1.86	3.26	3.51	5.63	7.94	8.26	9.93	11.48	12.80

Gemeente Kampenhout

B2092 **Molenbeek**

VHAG: 6623

Locatie atlaspunt (LB72): X-coördinaat: 160818,8189 Y-coördinaat: 179225,4733

DWARSPROFIELPLAN

Atlaspunt - 058
Datum opmeting: 1/01/2000
Schaal: 1/100

