
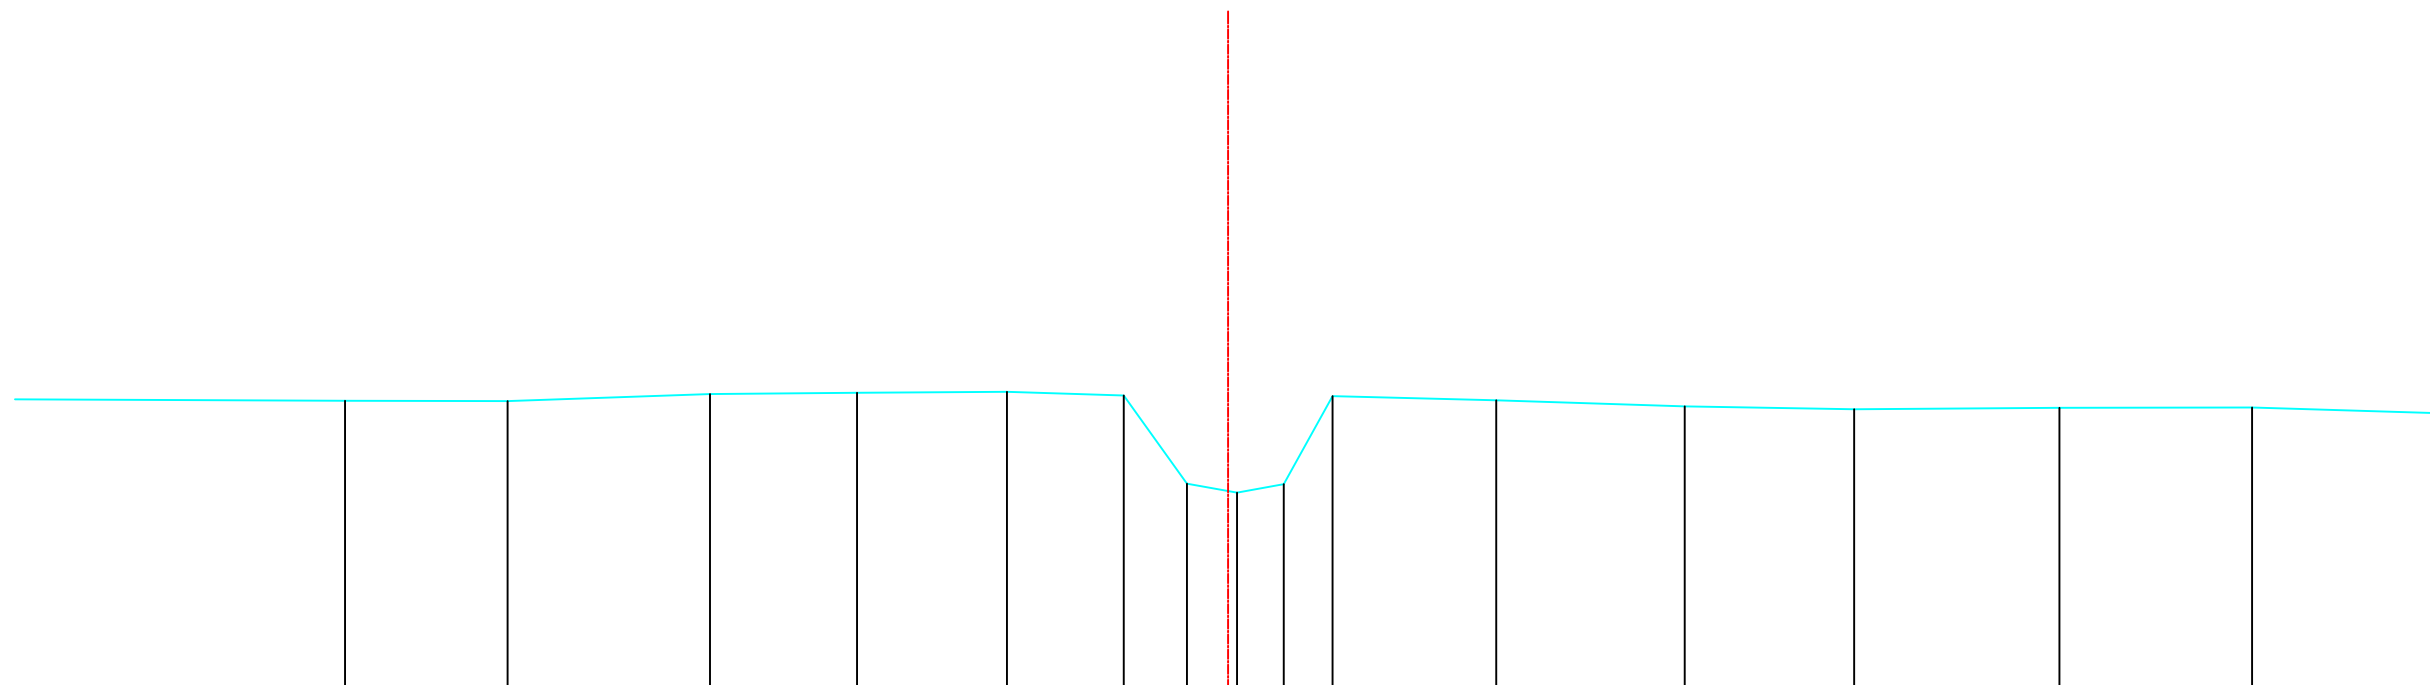


Legende

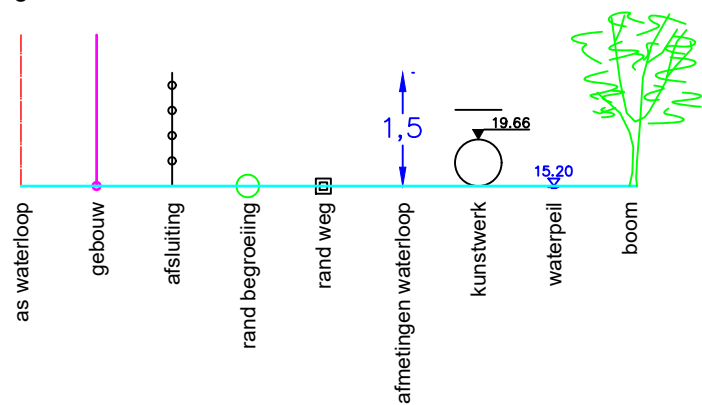

Bestaande hoogten Vaste bodem	19.85	19.85	19.94	19.96	19.97	19.92	18.76	18.64	18.75	19.91	19.86	19.78	19.74	19.76	19.76	
Slibbodem																
Tussenafstanden	4.45	2.15	2.68	1.95	1.98	1.55	0.83	0.66	0.62	0.64	2.17	2.49	2.24	2.71	2.55	2.64
Samengetelde afstanden	-11.68	-9.53	-6.85	-4.91	-2.93	-1.38	-0.54	0.12	0.74	1.38	3.55	6.04	8.28	11.00	13.55	

Gemeente Steenokkerzeel

B2092 Molenbeek

VHAG: 6623

Locatie atlaspunt (LB72): X-coördinaat: 160870,3029 Y-coördinaat: 178999,0593

DWARSPROFIELPLAN

Atlaspunt - 065

Datum opmeting: 1/01/2000

Schaal:	1/100
---------	-------

