


Legende

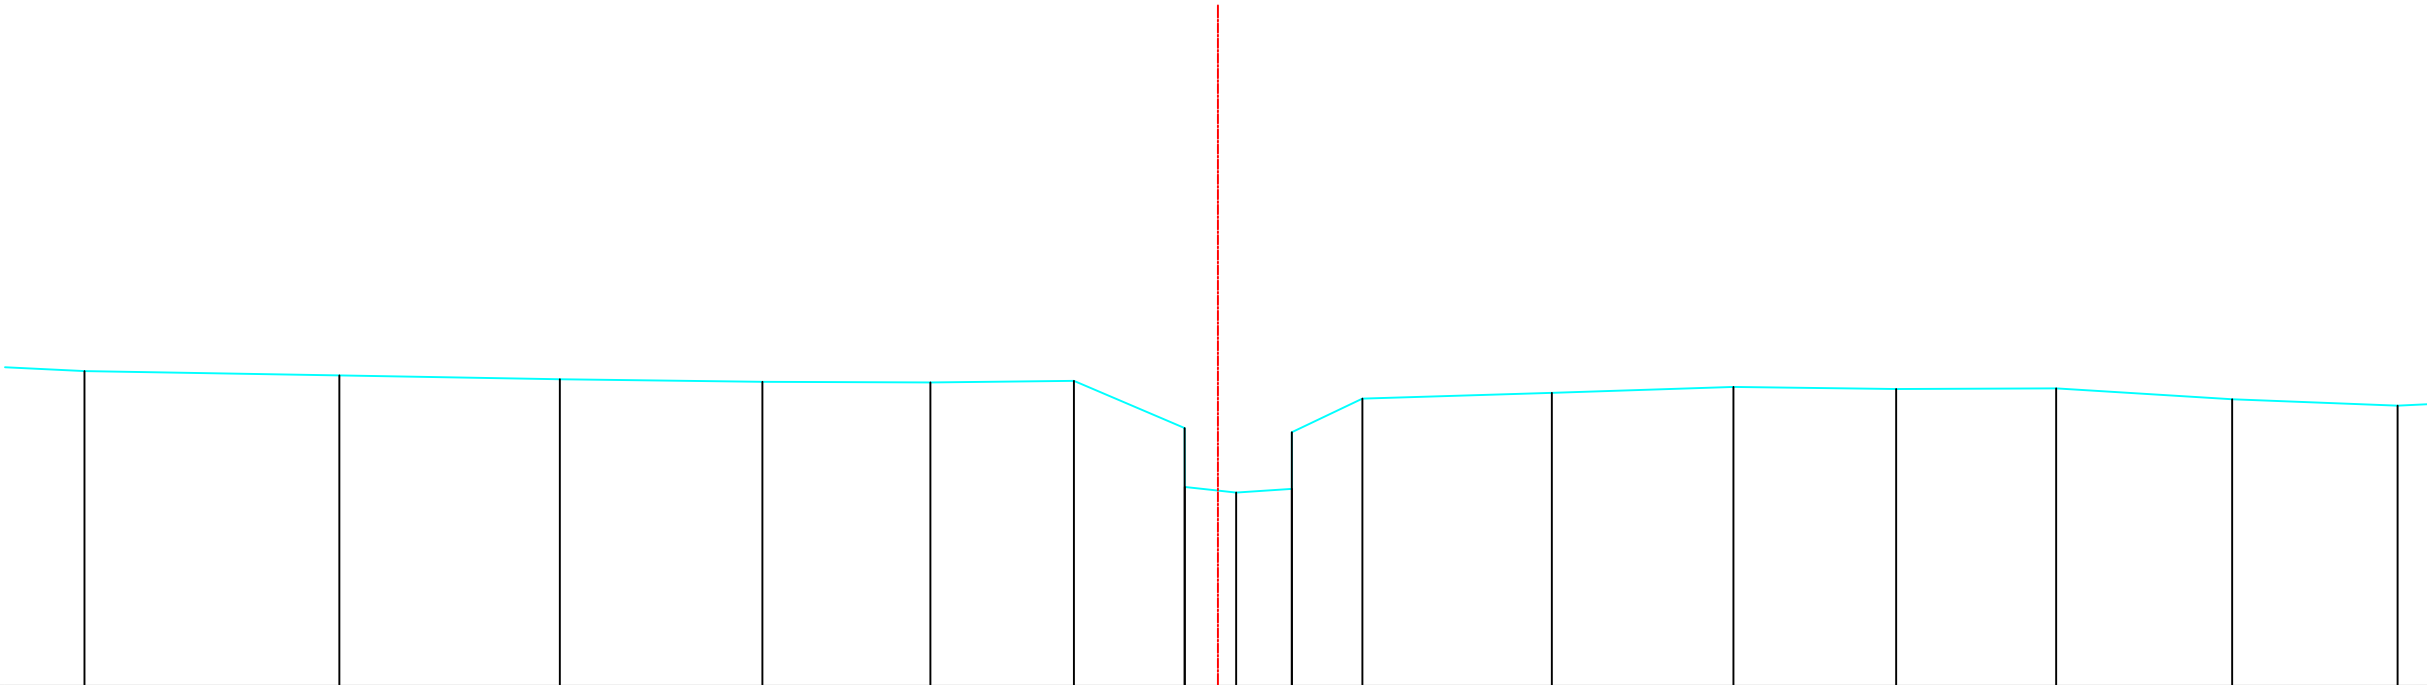

Bestaande hoogten Vaste bodem	20.16	20.11	20.06	20.02	20.01	20.03	19.41	18.63	18.56	19.36	18.61	19.80	19.88	19.95	19.93	19.94	19.79	19.71
Slibbodem																		
Tussenafstanden		3.37	2.92	2.68	2.22	1.90	1.46	0.68	0.74	0.93	2.51	2.40	2.15	2.12	2.33	2.19		
Samengetelde afstanden	-14.99	-11.62	-8.71	-6.03	-3.80	-1.91	-44	0.24	0.98	1.91	4.42	6.82	8.97	11.09	13.42	15.60		

Gemeente Steenokkerzeel

B2092

Molenbeek

VHAG: 6623

Locatie atlaspunt (LB72): X-coördinaat: 160847,6156 Y-coördinaat: 178953,515

DWARSPROFIELPLAN

Atlaspunt - 066
Datum opmeting: 1/01/2000
Schaal: 1/100

