
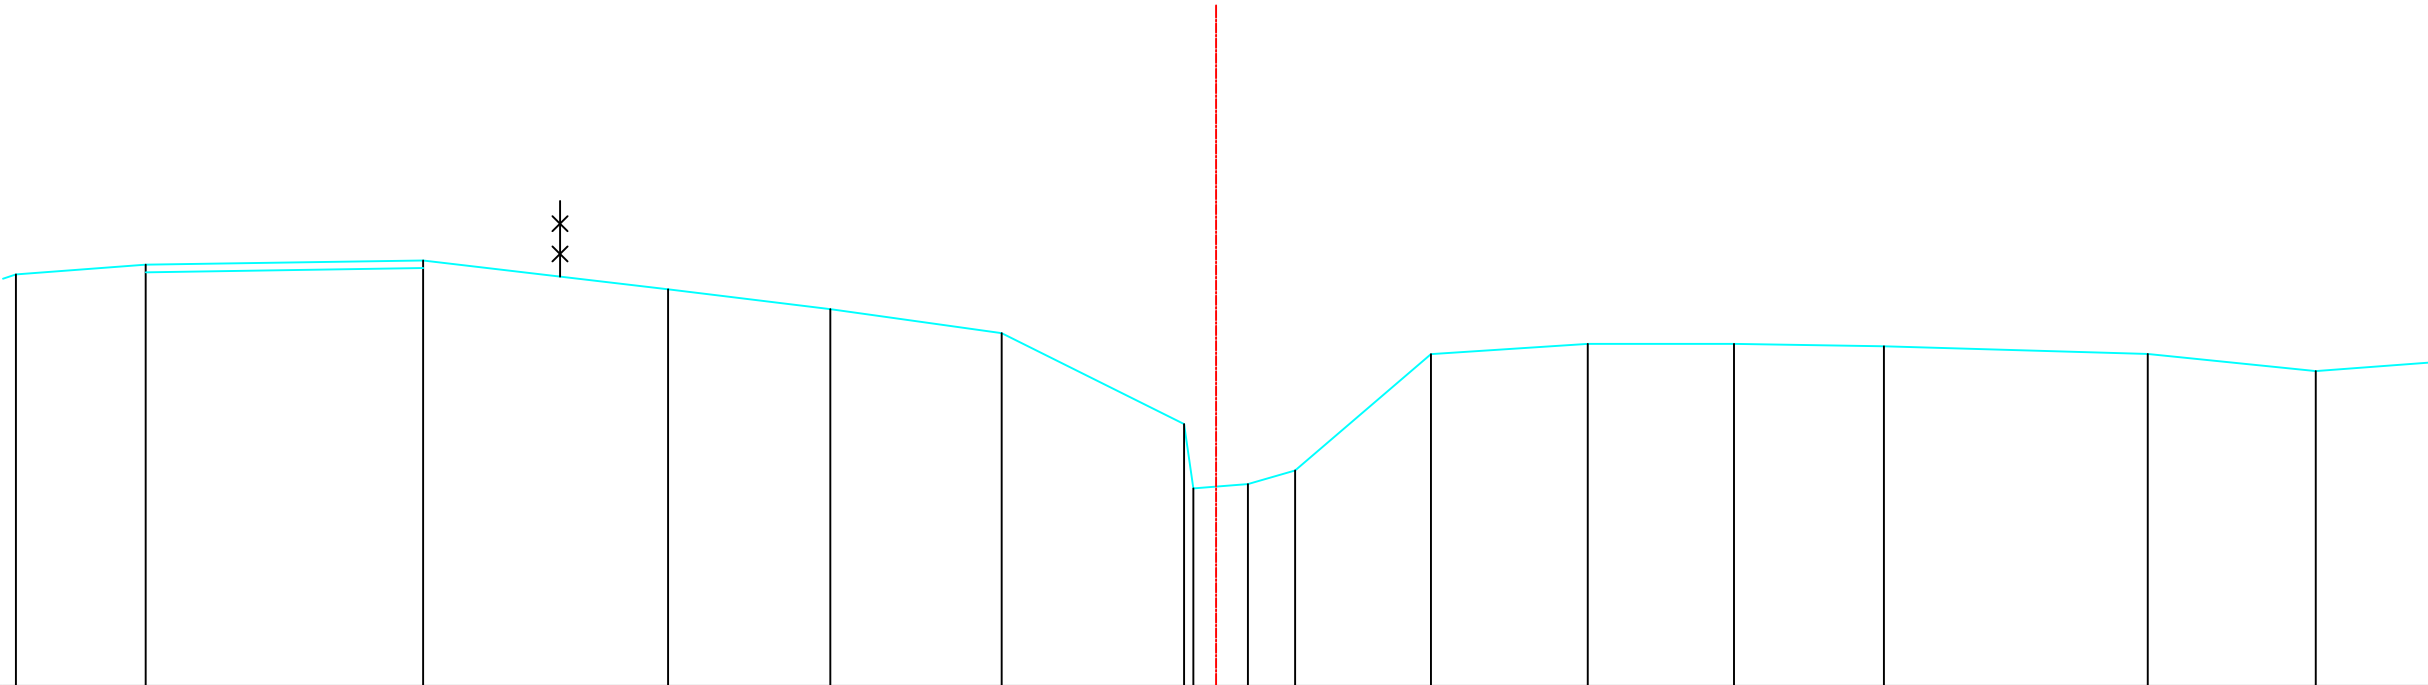


Legende

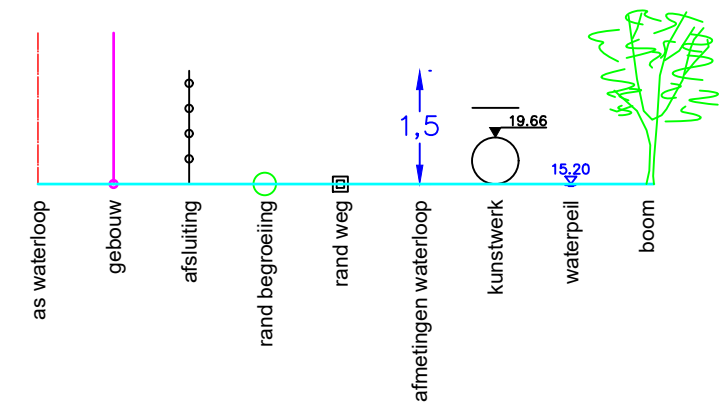

Bestaande hoogten Vaste bodem	21.44	21.57	21.63	21.25	20.98	20.67	19.46	18.61	18.67	18.85	20.39	20.52	20.53	20.49	20.39	20.17
Slibbodem																
Tussenafstanden		1.72	3.67	3.24	2.15	2.27	2.41	120.72	0.63	1.80	2.07	1.93	1.98	3.49	2.22	2.25
Samengetelde afstanden	13.00	-14.16	-10.49	-7.25	-5.10	-2.84	-2.42	-30.42	1.05	2.84	4.92	6.85	8.83	12.33	14.55	

Gemeente Steenokkerzeel

B2092

Molenbeek

VHAG: 6623

Locatie atlaspunt (LB72): X-coördinaat: 160828,635 Y-coördinaat: 178909,6988

DWARSPROFIELPLAN

Atlaspunt - 067
Datum opmeting: 1/01/2000
Schaal: 1/100

