


Legende

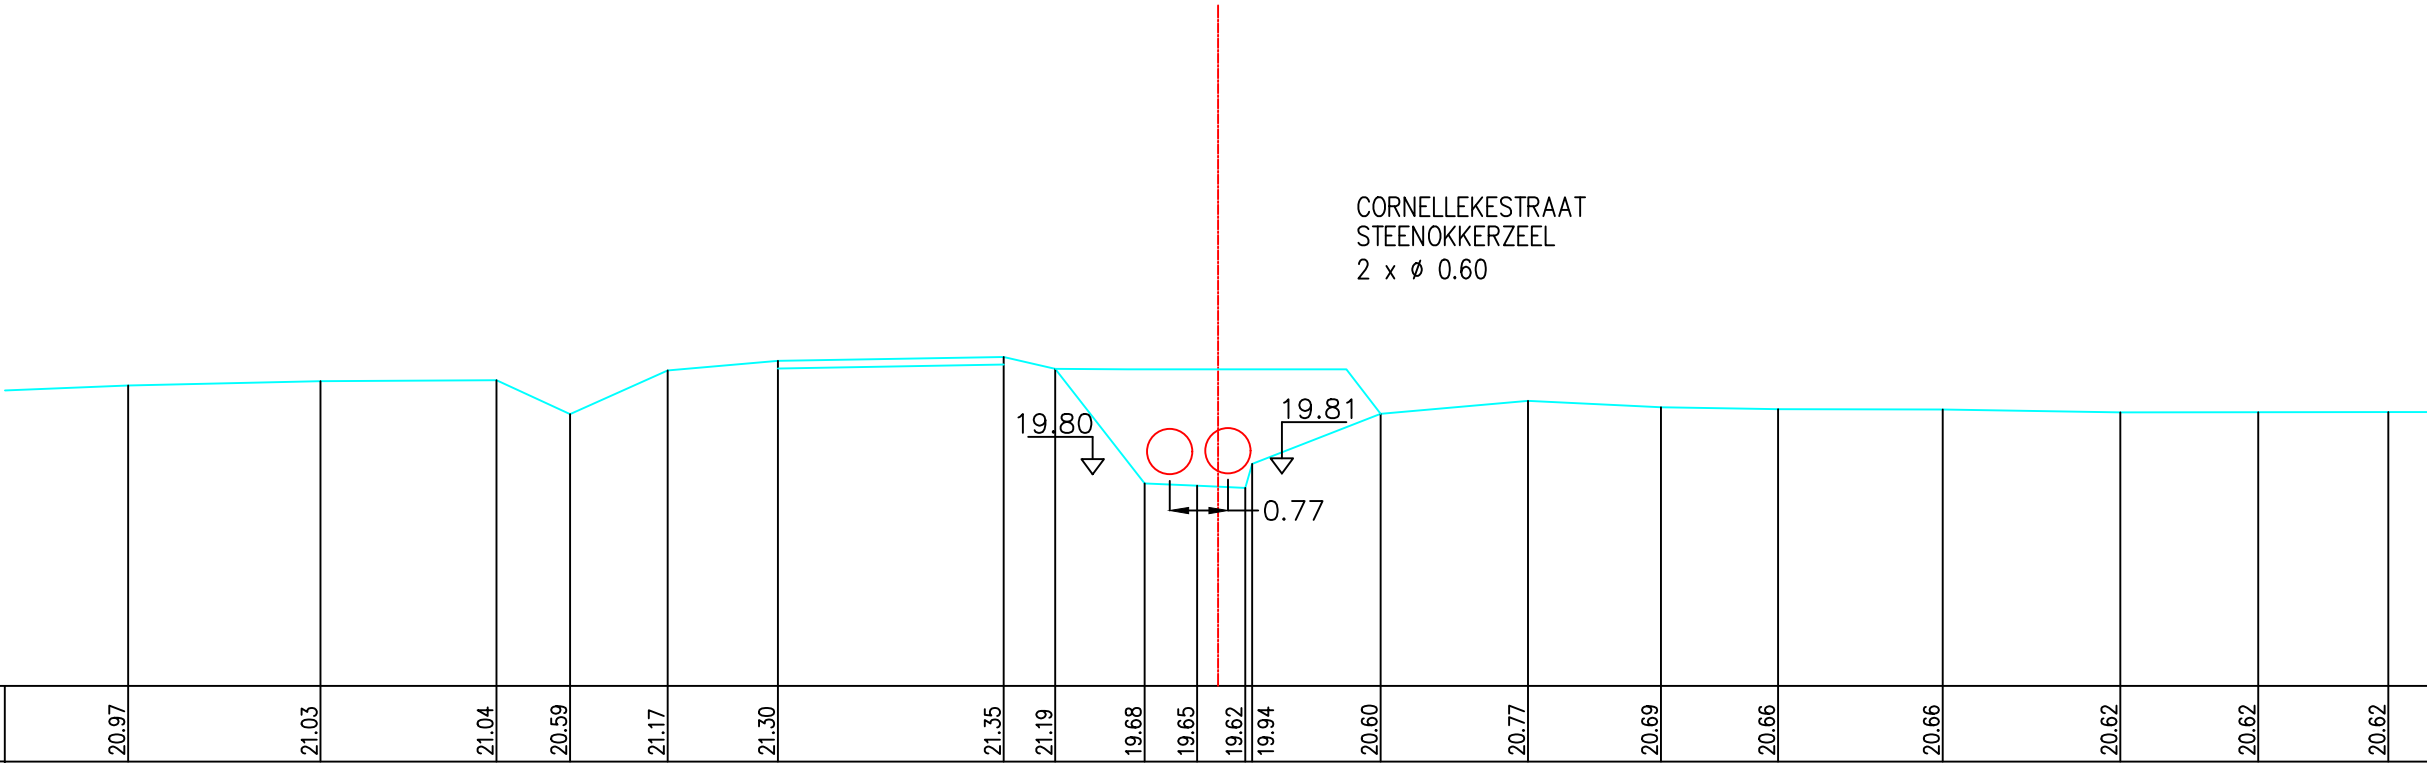

Bestaande hoogten Vaste bodem	20.97	21.03	21.04	20.59	21.17	21.30	21.35	21.19	19.68	19.65	19.62	19.94	20.60	20.77	20.69	20.66	20.66	20.62	20.62	20.62
Slibbodem																				
Tussenafstanden	0.7	2.55	2.33	0.97	1.29	1.46	2.99	0.68	1.18	0.70	0.64	1.70	1.95	1.76	1.55	2.18	2.35	1.82	1.72	
Samengetelde afstanden	-14.42	-11.87	-9.55	-8.57	-7.28	-5.82	-2.83	-2.15	-0.97	-0.28	0.36	0.45	2.15	4.10	5.86	7.41	9.59	11.94	13.76	15.48

Gemeente Steenokkerzeel

B2092 **Molenbeek**

VHAG: 6623

Locatie atlaspunt (LB72): X-coördinaat: 160845,9661 Y-coördinaat: 178867,07

DWARSPROFIELPLAN

Atlaspunt - 068
Datum opmeting: 1/01/2000
Schaal: 1/100

