
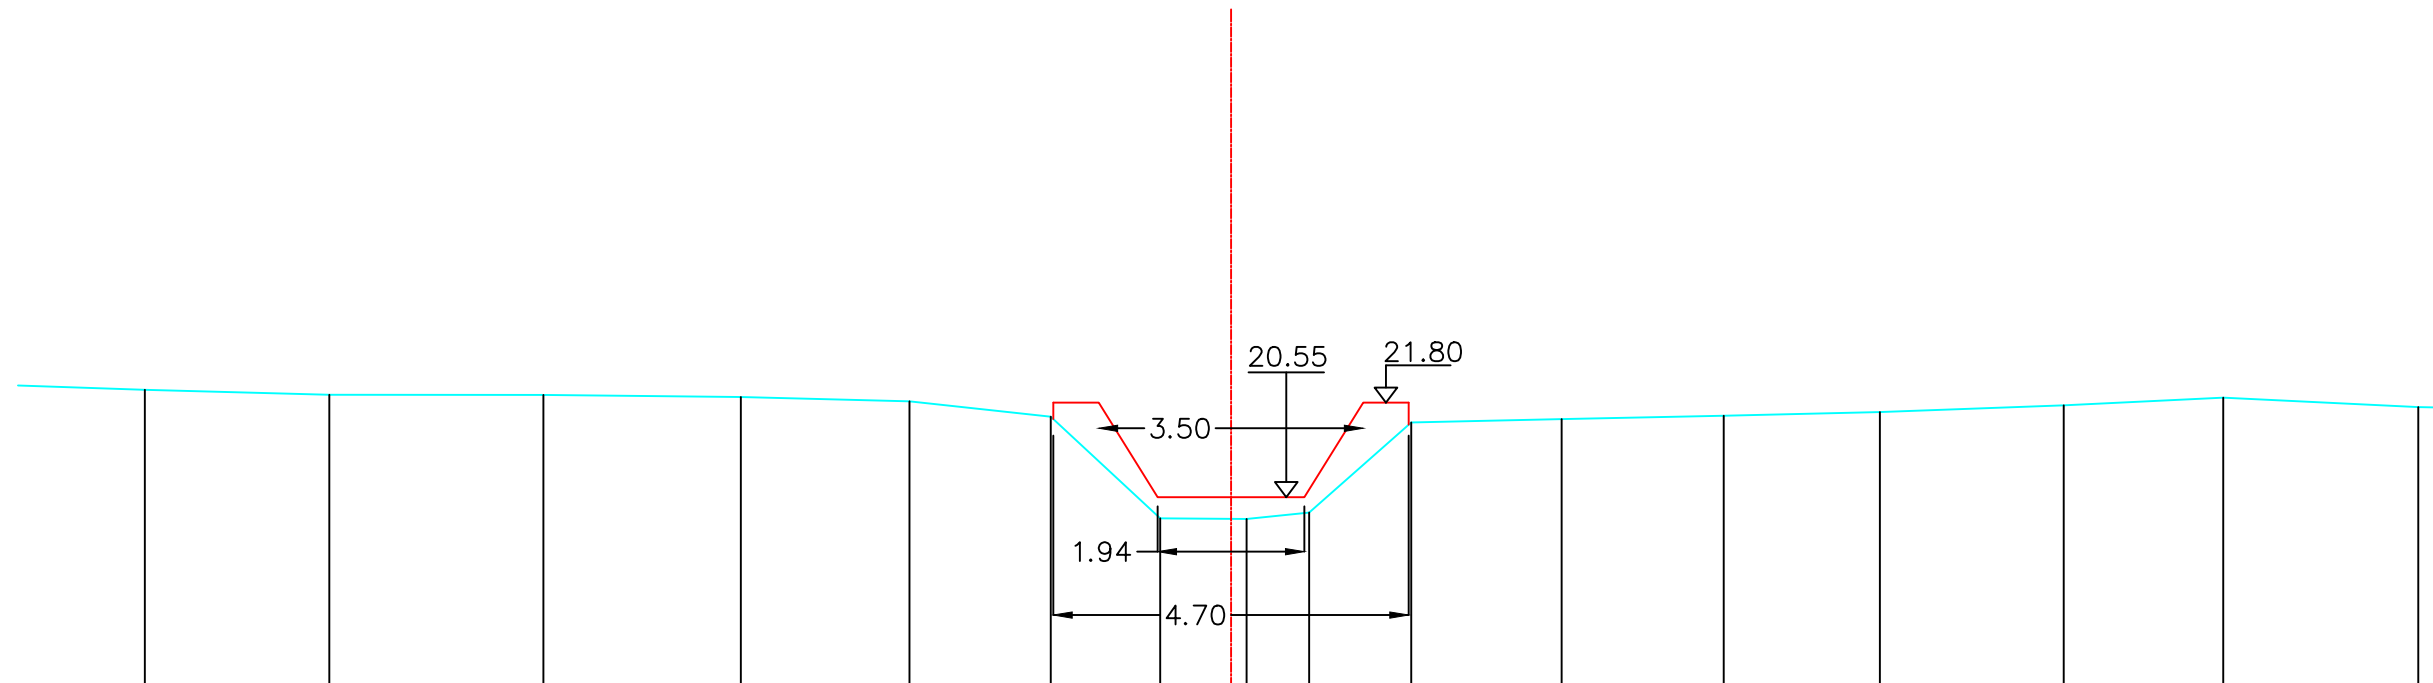


Legende

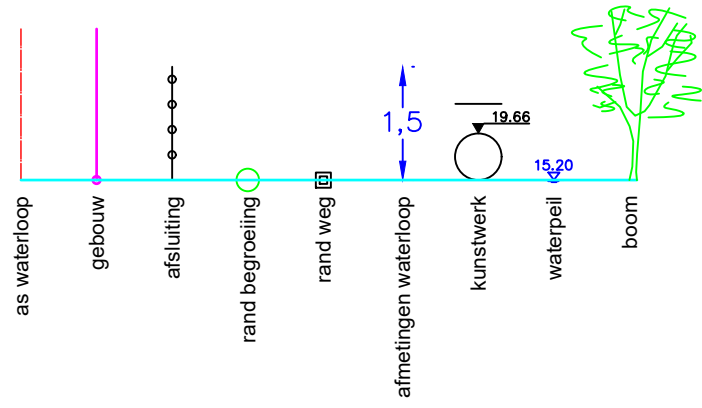

Bestaande hoogten Vaste bodem	21.97	21.90	21.90	21.88	21.82	21.61	20.27	20.26	20.35	21.54	21.58	21.63	21.68	21.77	21.87	21.74
Slibbodem																
Tussenafstanden	2.50	2.44	2.83	2.61	2.23	1.87	1.45	1.14	0.83	1.35	1.99	2.14	2.06	2.43	2.11	2.58
Samengetelde afstanden	-14.37	-11.93	-9.10	-6.48	-4.25	-2.39	-0.94	0.21	1.03	2.38	4.37	6.52	8.58	11.02	13.13	15.71

Gemeente Steenokkerzeel

B2092 Molenbeek

VHAG: 6623

Locatie atlaspunt (LB72): X-coördinaat: 160762,9731 Y-coördinaat: 178812,2661

DWARSPROFIELPLAN

Atlaspunt - 071

Datum opmeting: 1/01/2000

Schaal: 1/100

