
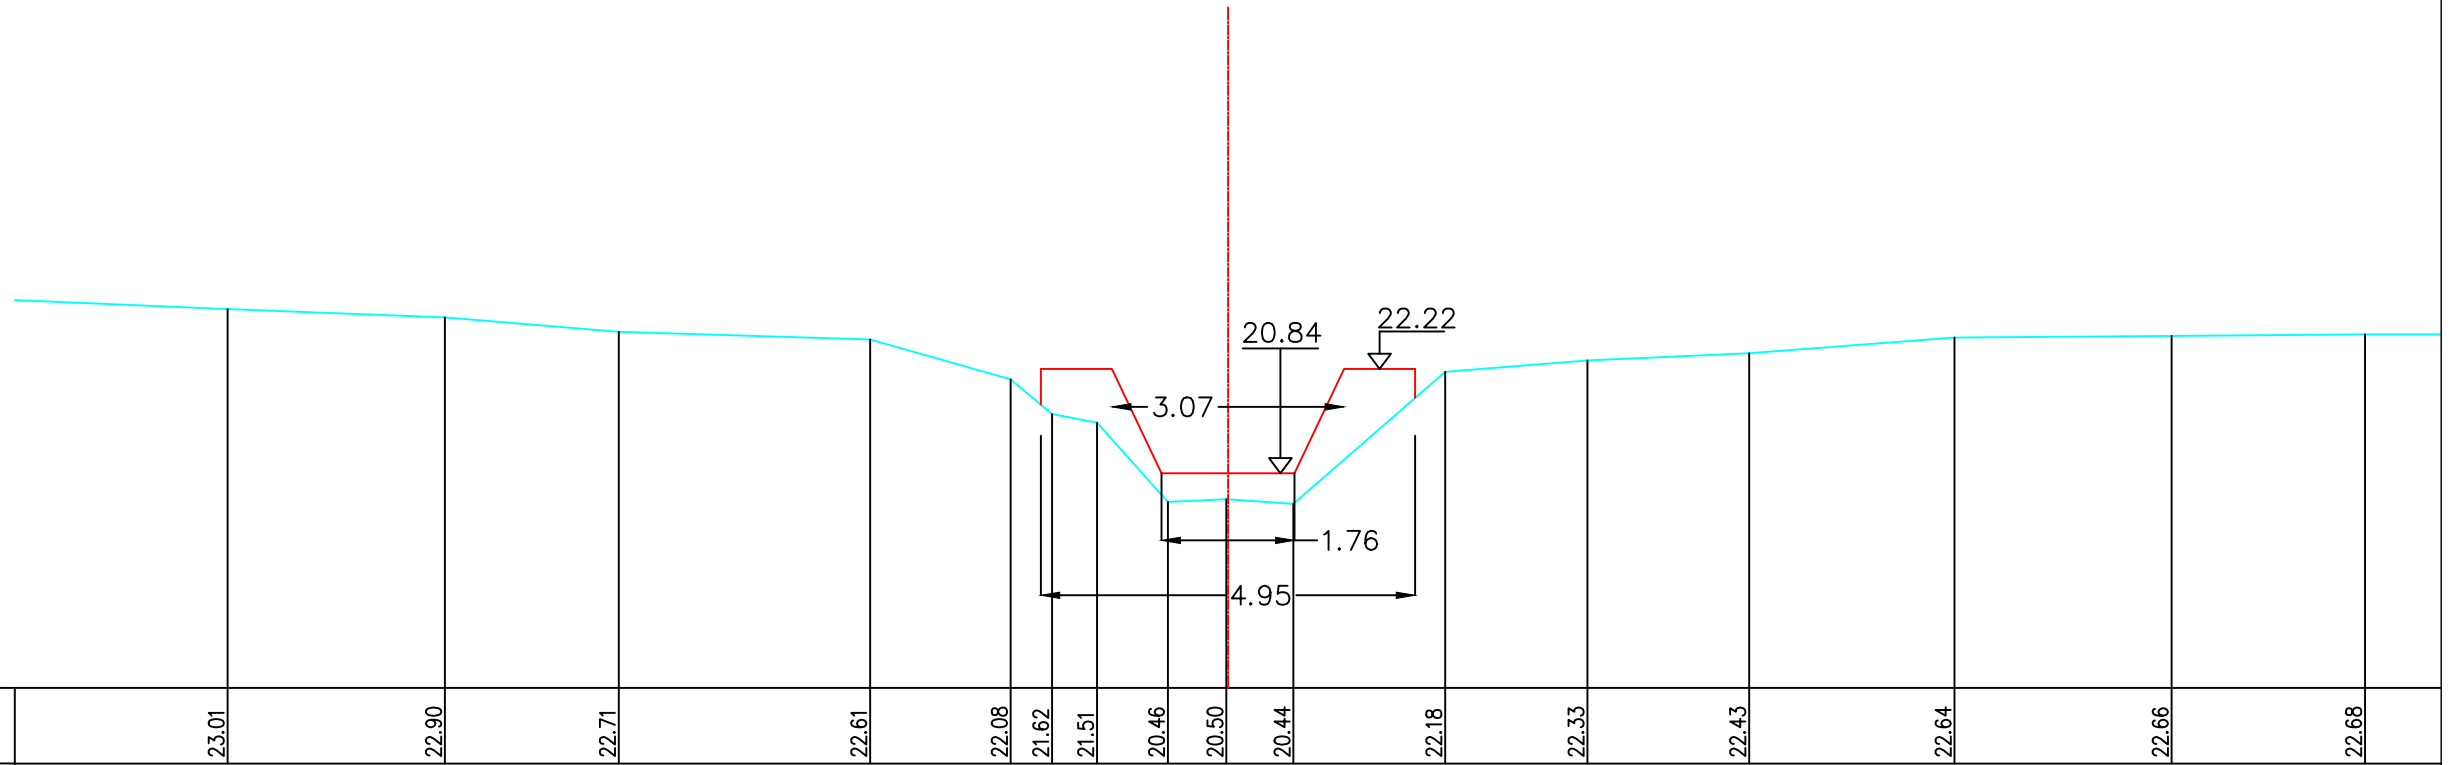


Legende

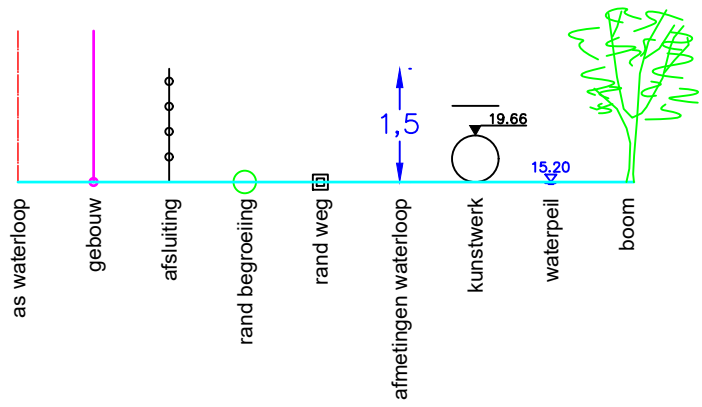

Bestaande hoogten Vaste bodem	23.01	22.90	22.71	22.61	22.08	21.62	21.51	20.46	20.50	20.44	22.18	22.33	22.43	22.64	22.66	22.68	
Slibbodem																	
Tussenafstanden	3.33	2.88	2.30	3.33	1.86	.55	.59	0.94	0.77	0.89	2.01	1.88	2.14	2.72	2.87	2.56	
Samengetelde afstanden	-13.24	-10.36	-8.06	-4.73	-2.87	-2.33	-1.73	-80	-02	0.87	2.87	4.75	6.89	9.61	12.48	15.04	

Gemeente Steenokkerzeel

B2092 Molenbeek

VHAG: 6623

Locatie atlaspunt (LB72): X-coördinaat: 160720,8847 Y-coördinaat: 178774,6638

DWARSPROFIELPLAN

Atlaspunt - 072

Datum opmeting: 1/01/2000

Schaal:	1/100
---------	-------

