


Legende

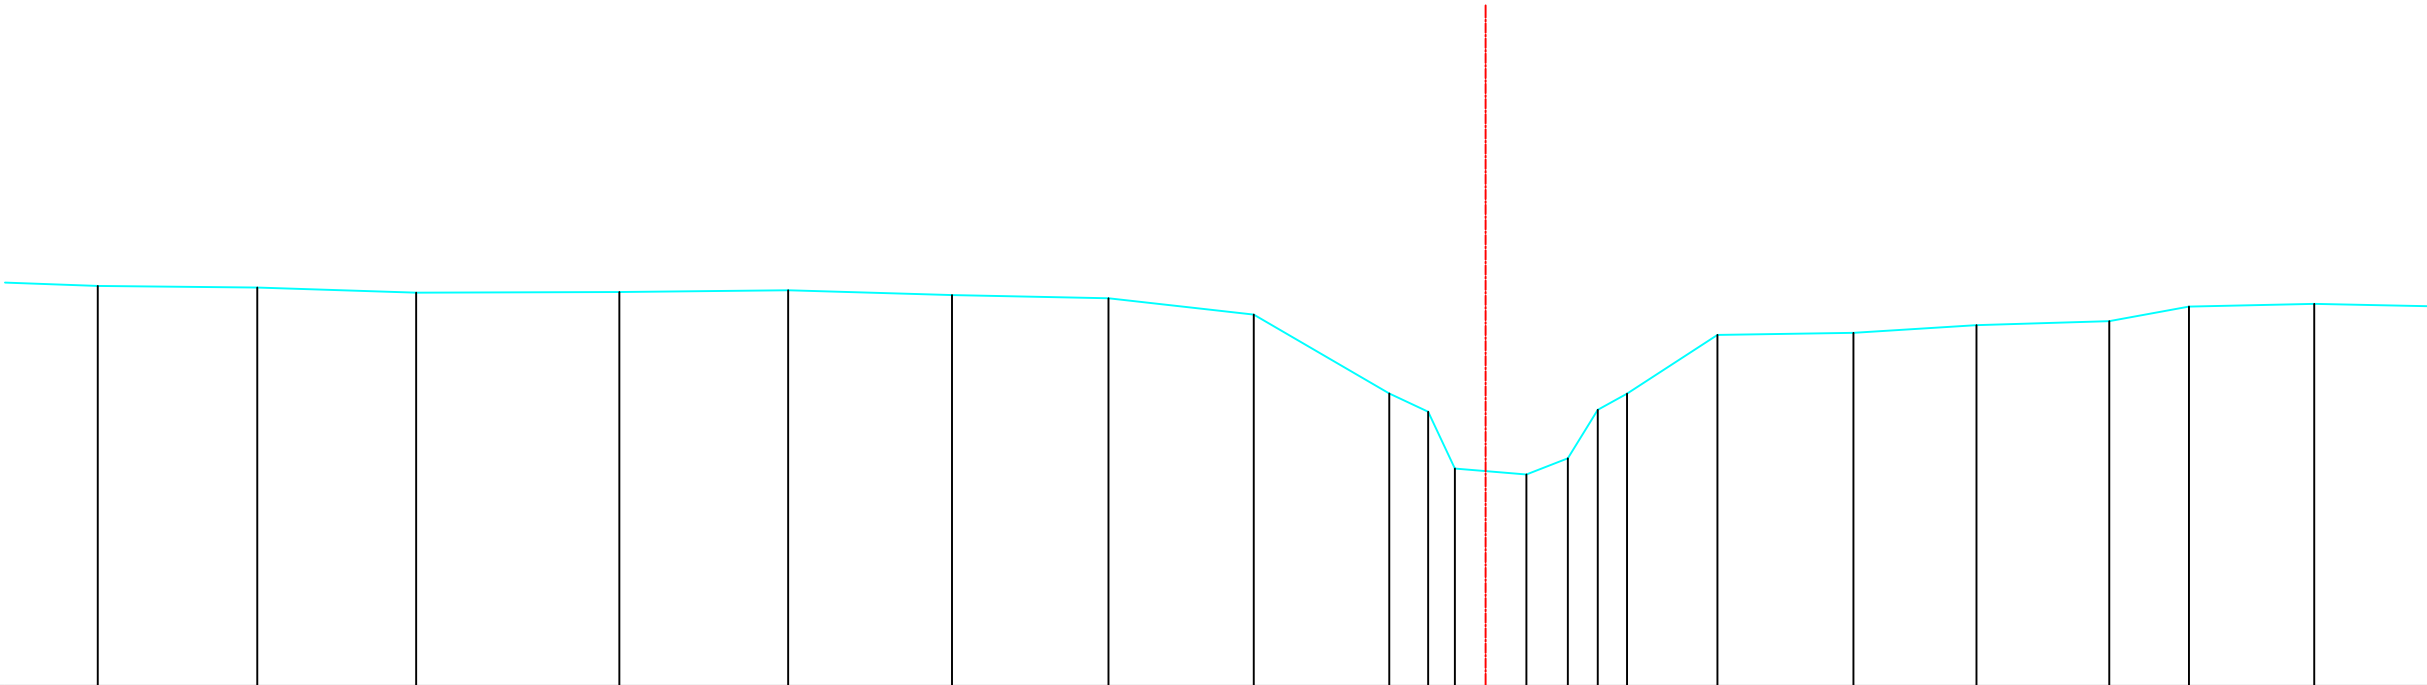

Bestaande hoogten Vaste bodem	23.29	23.27	23.20	23.21	23.23	23.17	23.13	22.91	21.87	21.63	20.88	20.80	21.01	21.65	21.87	22.64	22.67	22.77	22.83	23.02	23.05	
Slibbodem																						
Tussenafstanden	4	2.11	2.10	2.69	2.23	2.17	2.07	1.92	1.79	.51	.35	0.95	.55	.40	.39	1.20	1.80	1.63	1.76	1.05	1.66	2.09
Samengetelde afstanden	-18.36	-16.25	-14.15	-11.46	-9.23	-7.06	-4.99	-3.07	-1.27	-.76	-.41	0.54	1.09	1.48	1.87	3.07	4.87	6.49	8.25	9.30	10.96	

Gemeente Steenokkerzeel

B2092 **Molenbeek**

VHAG: 6623

Locatie atlaspunt (LB72): X-coördinaat: 160649,2824 Y-coördinaat: 178667,7769

DWARSPROFIELPLAN

Atlaspunt - 075
Datum opmeting: 1/01/2000
Schaal: 1/100

