
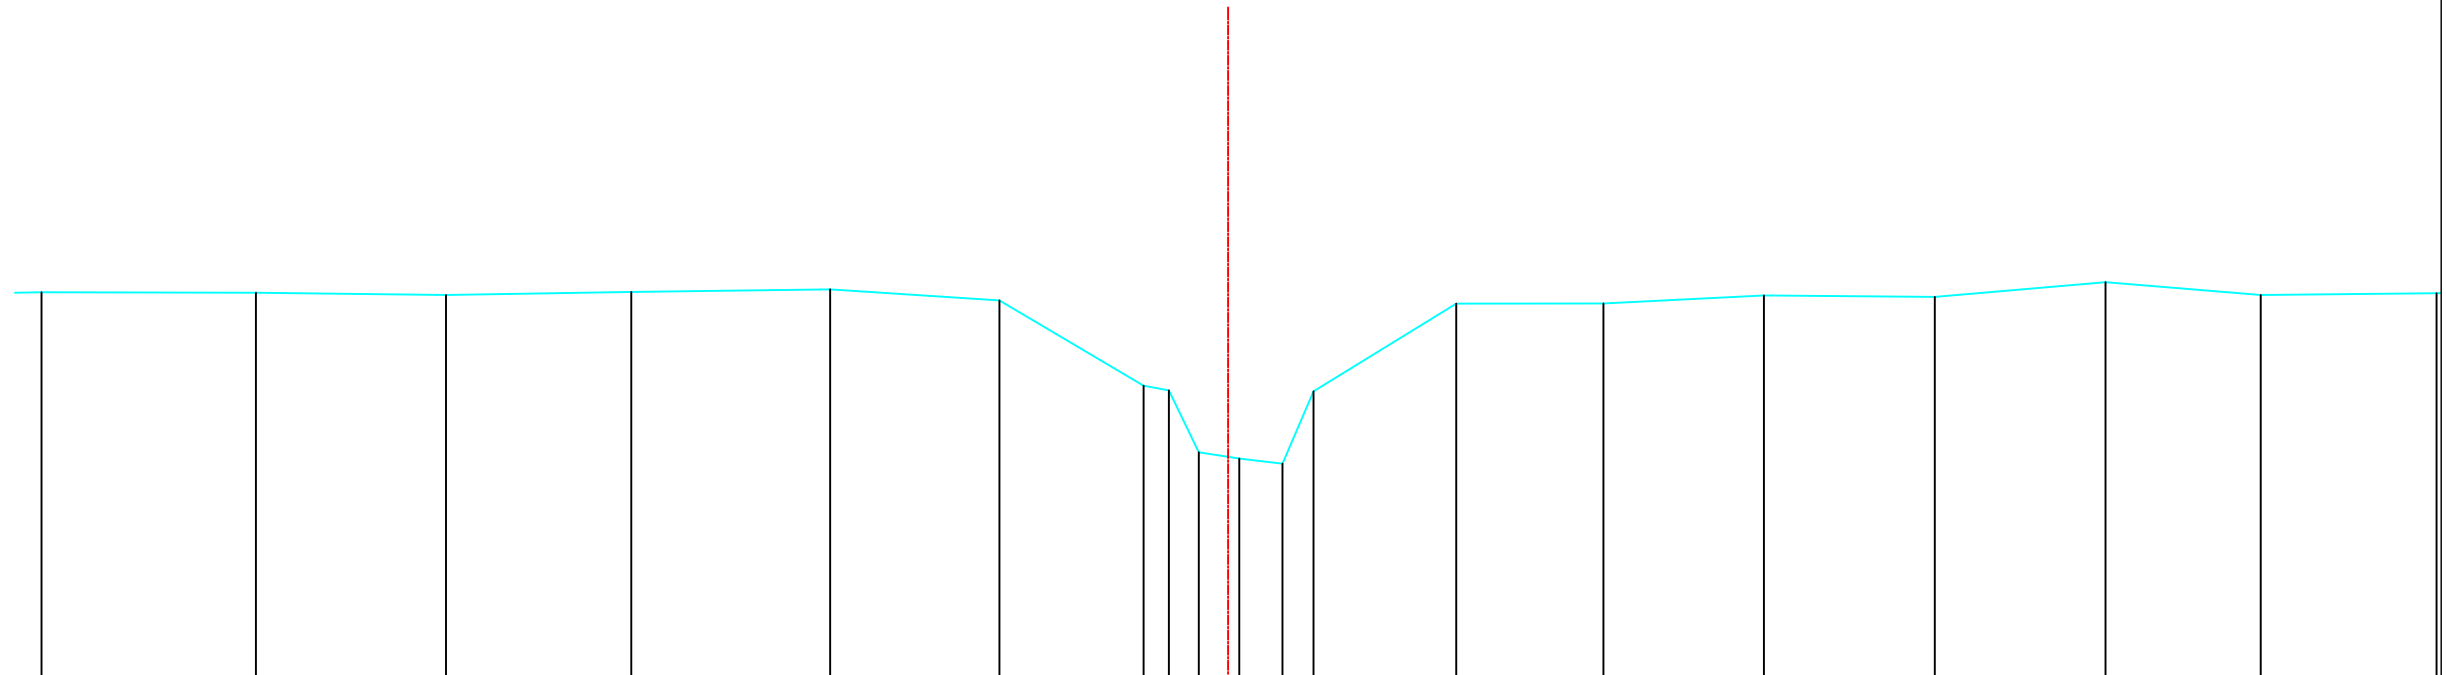


Legende

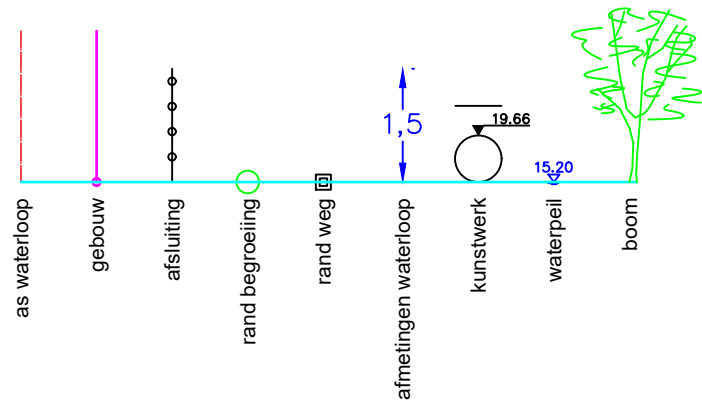

Bestaande hoogten Vaste bodem	23.23	23.23	23.20	23.24	23.27	23.13	22.00	21.94	21.12	21.03	20.97	21.92	23.08	23.09	23.19	23.17	23.37	23.20	23.22	
Slibbodem																				
Tussenafstanden		2.84	2.51	2.45	2.63	2.24	1.91	.34	.39	.54	.57	.41	1.89	1.95	2.12	2.26	2.26	2.05	2.33	
Samengetelde afstanden	-15.70	-12.86	-10.35	-7.89	-5.26	-3.02	-1.12	-.78	-.39	0.15	0.72	1.13	3.02	4.97	7.09	9.35	11.61	13.66	15.99	

Gemeente Steenokkerzeel

**B2092 Molenbeek**

VHAG: 6623

Locatie atlaspunt (LB72): X-coördinaat: 160626,4729 Y-coördinaat: 178622,1467

DWARSPROFIELPLAN

Atlaspunt - 076

Datum opmeting: 1/01/2000

Schaal: 1/100

