


Legende

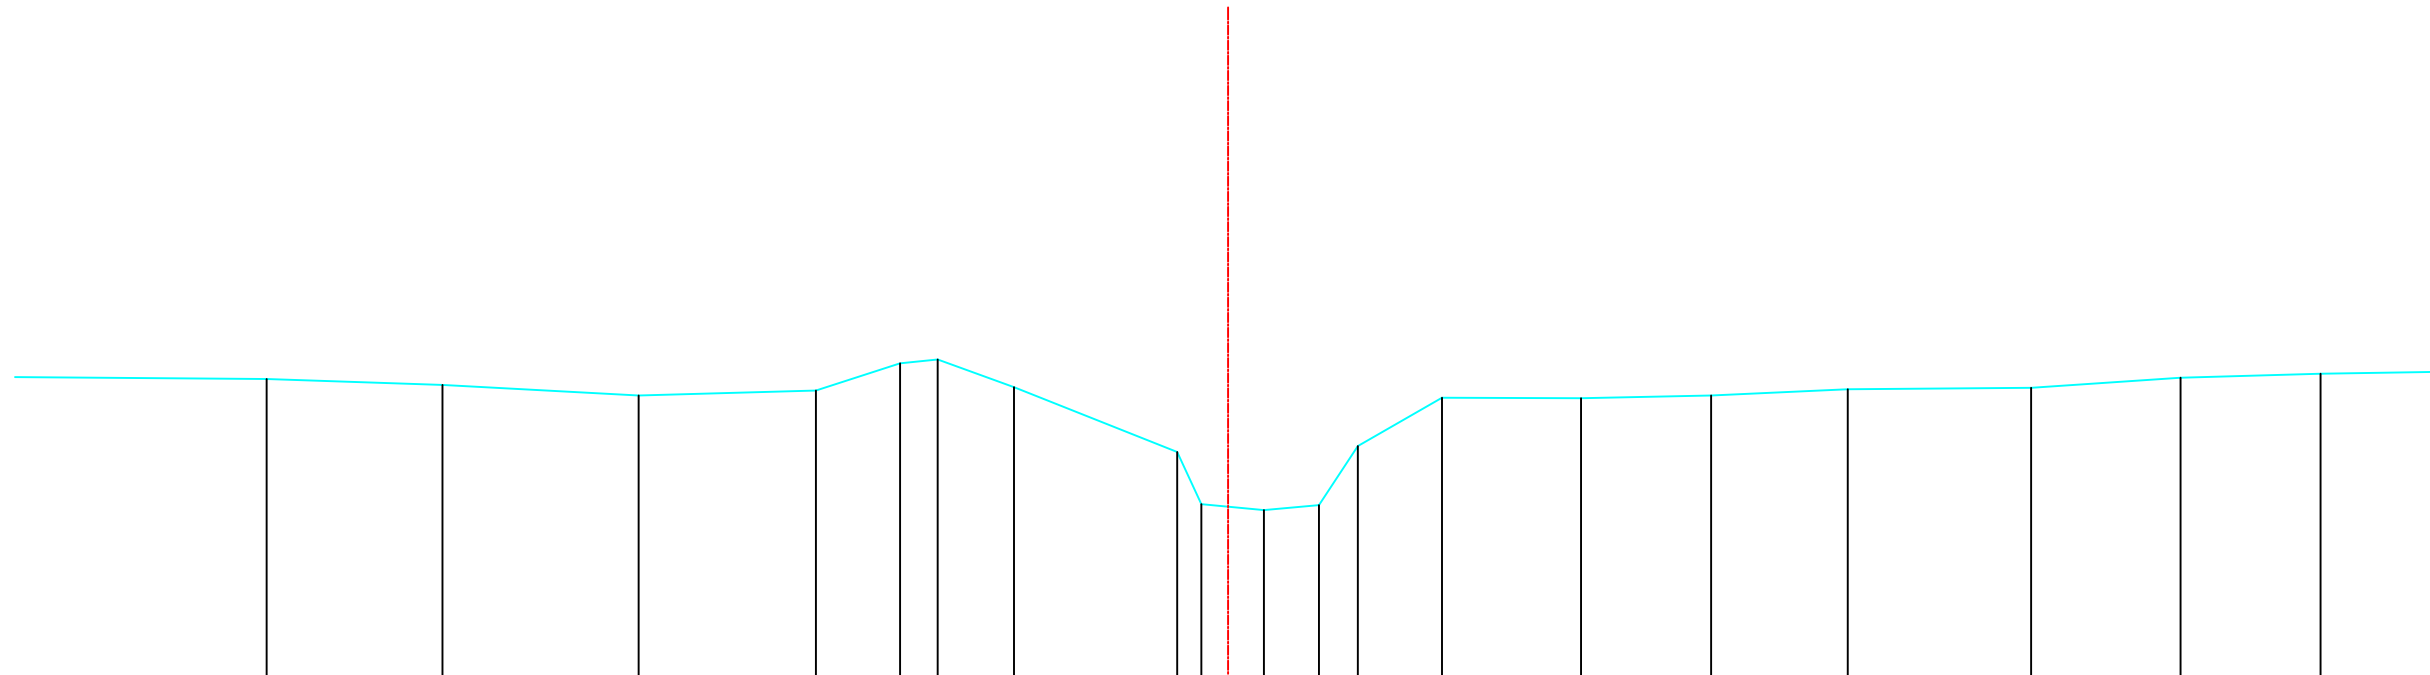

Bestaande hoogten Vaste bodem	23.09	23.01	22.87	22.93	23.29	23.35	22.98	22.12	21.43	21.35	21.42	22.20	22.84	22.83	22.87	22.95	22.97	23.10	23.16	
Slibbodem																				
Tussenafstanden	4.46	2.33	2.59	2.34	1.12	.50	1.01	2.16	.32	0.83	0.73	.51	1.11	1.84	1.72	1.81	2.43	1.98	1.85	1.97
Samengetelde afstanden	-12.72	-10.39	-7.80	-5.45	-4.34	-3.84	-2.83	-0.67	-0.35	0.47	1.20	1.72	2.83	4.67	6.39	8.20	10.62	12.60	14.45	

Gemeente Steenokkerzeel B2092 Molenbeek VHAG: 6623 Locatie atlaspunt (LB72): X-coördinaat: 160588,4261 Y-coördinaat: 178590,2442		DWARSPROFIELPLAN Atlaspunt - 077 Datum opmeting: 1/01/2000 Schaal: 1/100	VLAAMS- BRABANT
--	--	---	--------------------