
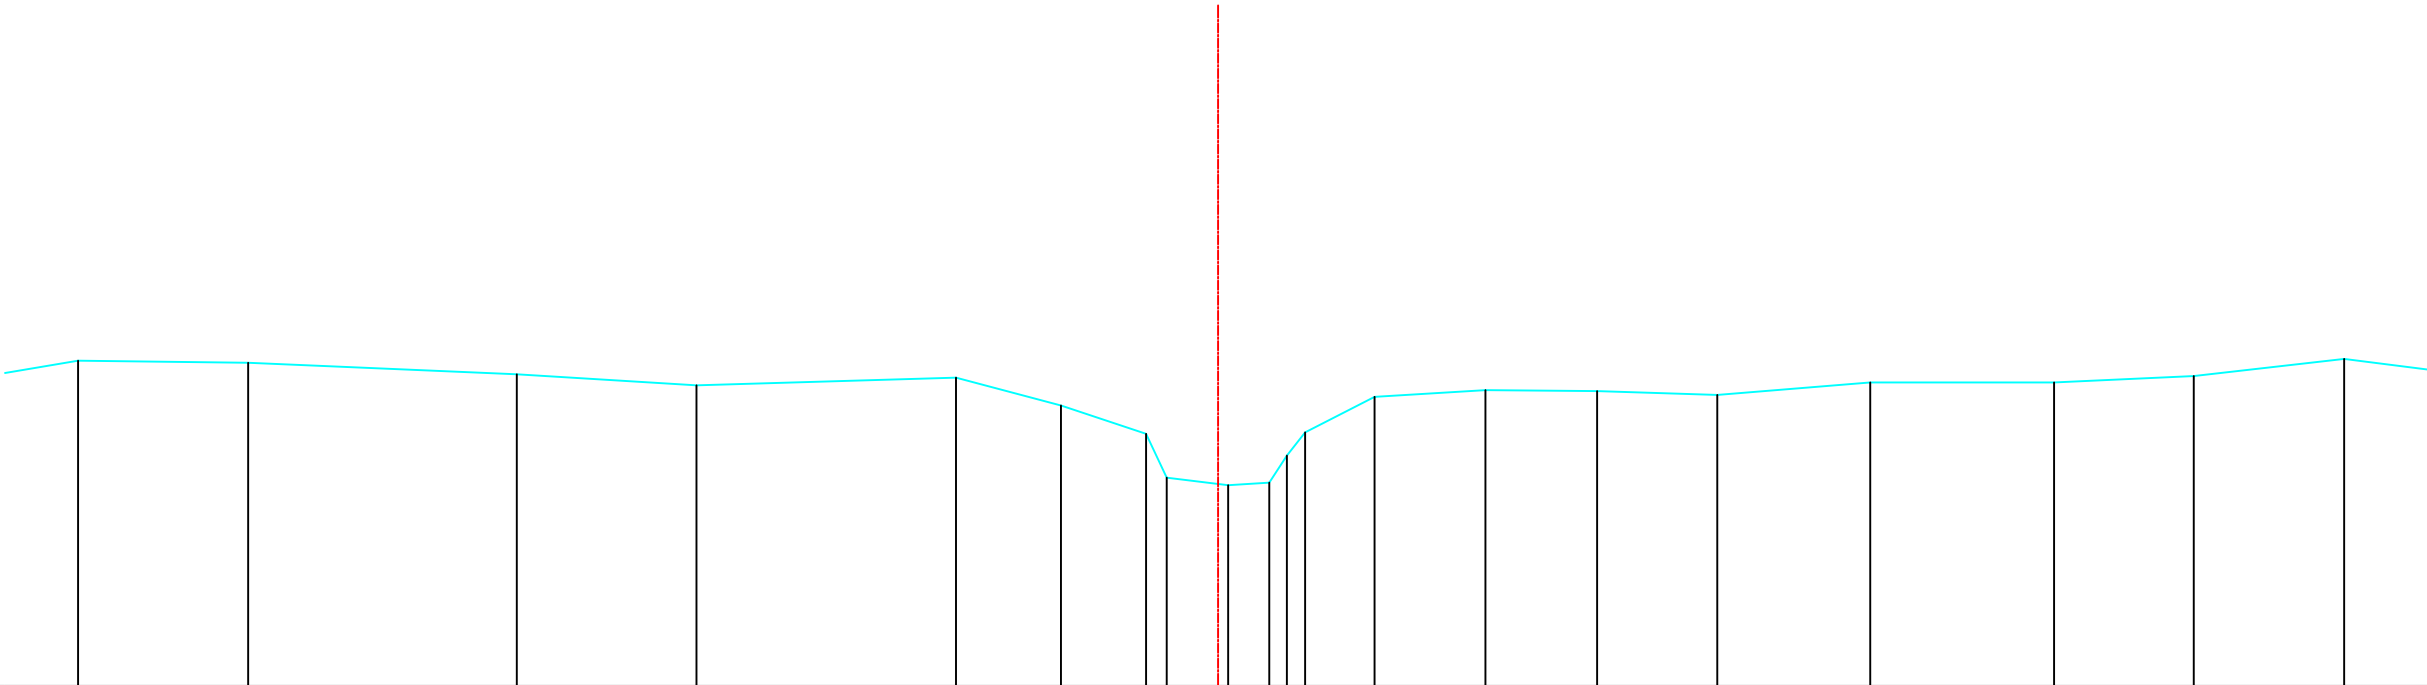


Legende

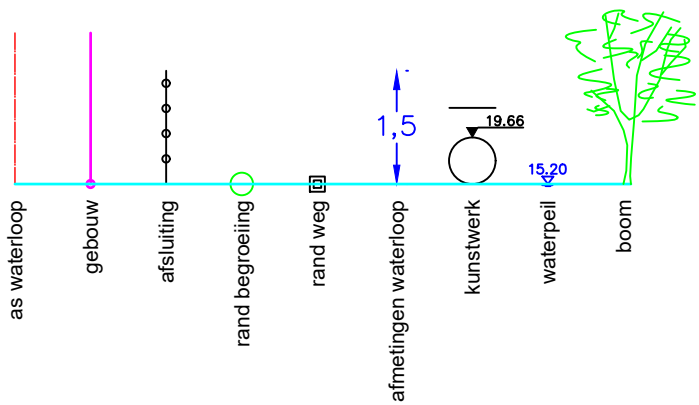

Bestaande hoogten Vaste bodem	23.30	23.27	23.12	22.98	23.08	22.71	22.34	21.75	21.66	21.69	22.05	22.35	22.82	22.91	22.90	22.85	23.01	23.01	23.10	23.32
Slibbodem																				
Tussenafstanden		2.25	3.55	2.38	3.43	1.39	1.13	.27	0.81	.54	.23	0.92	1.47	1.48	1.59	2.02	2.43	1.85	1.99	2.02
Samengetelde afstanden	-15.08	-12.83	-9.28	-6.90	-3.47	-2.08	-.95	-.68	0.14	0.68	0.91	1.15	2.07	3.54	5.01	6.60	8.63	11.06	12.91	14.90

Gemeente Steenokkerzeel

B2092 **Molenbeek**

VHAG: 6623

Locatie atlaspunt (LB72): X-coördinaat: 160562,8542 Y-coördinaat: 178546,4212

DWARSPROFIELPLAN

Atlaspunt - 078
Datum opmeting: 1/01/2000
Schaal: 1/100

