


Legende

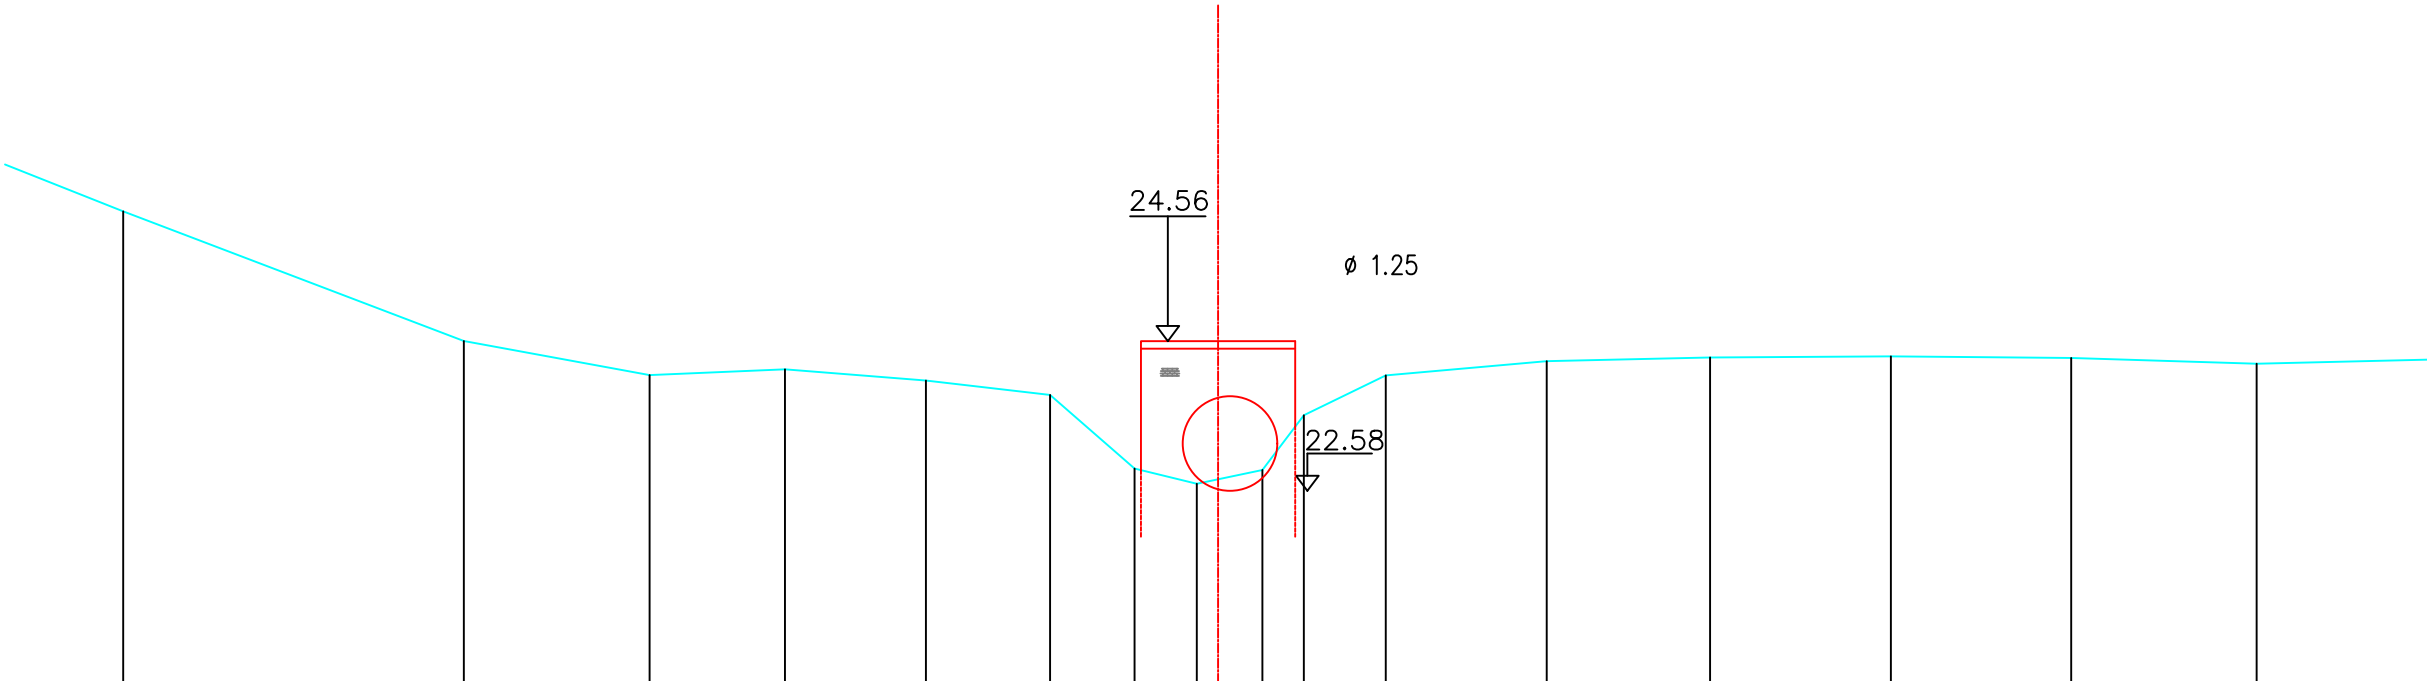

Bestaande hoogten Vaste bodem	26.28	24.56	24.11	24.19	24.04	23.85	22.88	22.68	22.86	23.58	24.11	24.30	24.35	24.36	24.34	24.26	
Slibbodem																	
Tussenafstanden	9	4.51	2.46	1.79	1.86	1.64	1.12	0.82	0.87	.55	1.08	2.13	2.16	2.39	2.38	2.45	2.91
Samengetelde afstanden	-14.48	-9.98	-7.52	-5.73	-3.86	-2.22	-1.10	-.28	0.59	1.14	2.22	4.35	6.51	8.90	11.29	13.74	

Gemeente Steenokkerzeel

B2092 **Molenbeek**

VHAG: 6623

Locatie atlaspunt (LB72): X-coördinaat: 160530,4067 Y-coördinaat: 178388,4163

DWARSPROFIELPLAN

Atlaspunt - 080
Datum opmeting: 1/01/2000
Schaal: 1/100

