


Legende

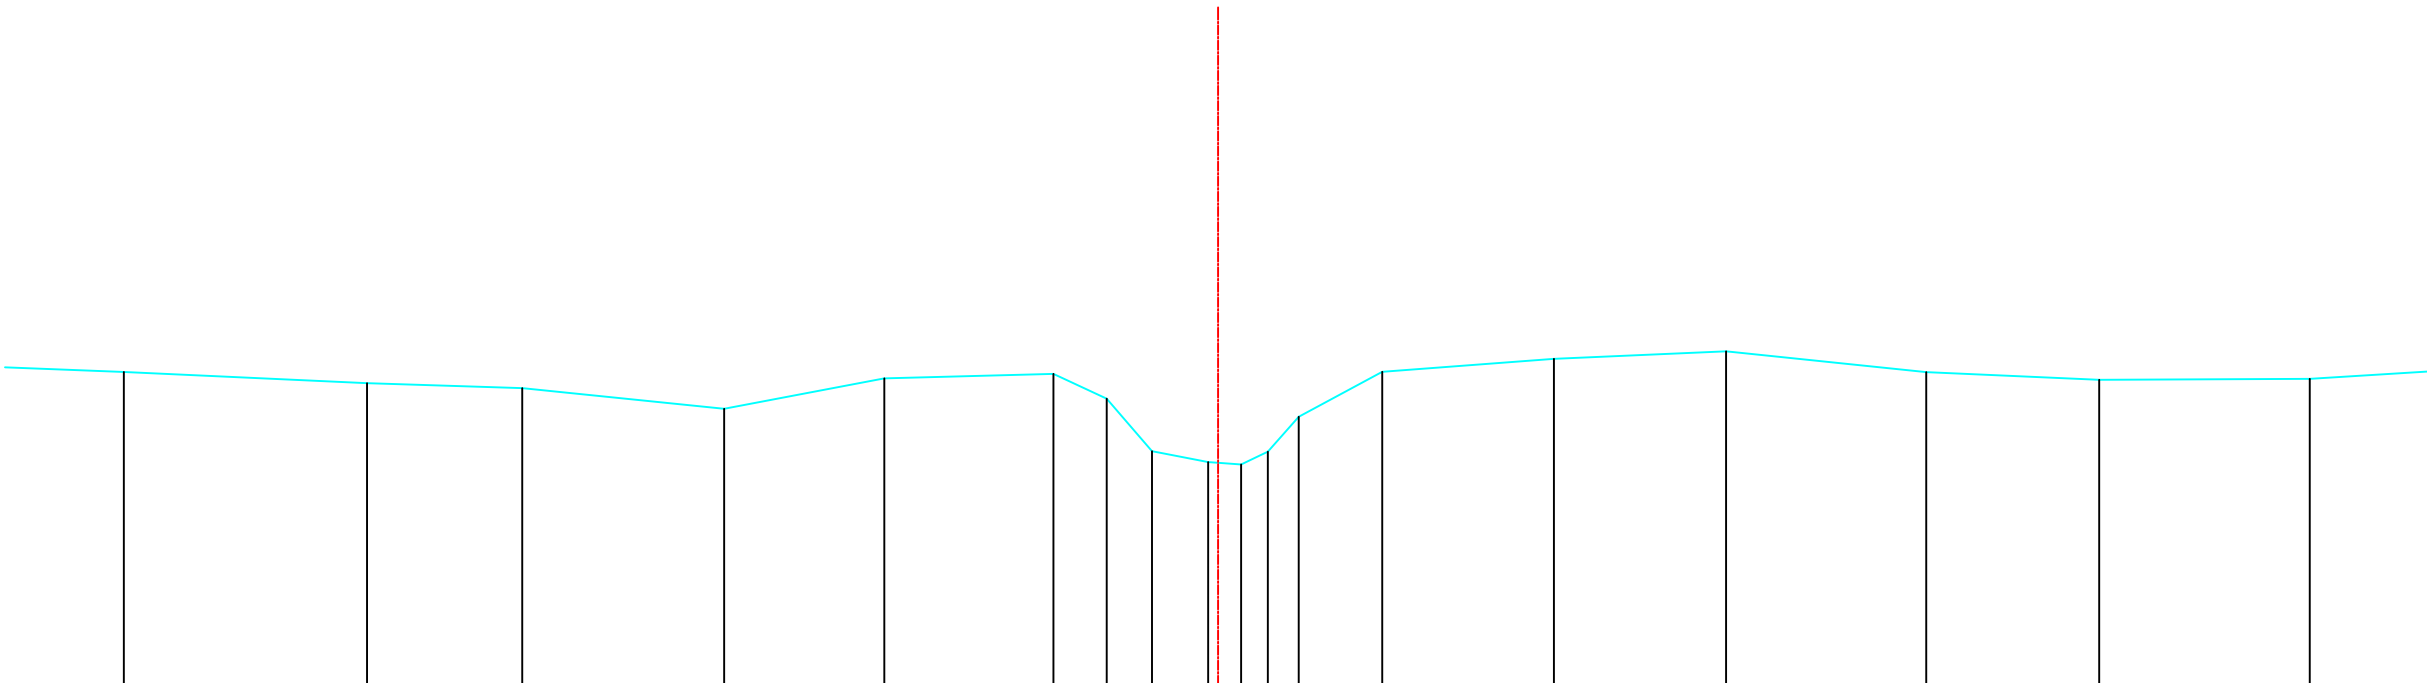

Bestaande hoogten Vaste bodem	24.18		24.03		23.97		23.69		24.10		24.15	23.83	23.13	22.99	22.96	23.13	23.59		24.18		24.35		24.45		24.18		24.08		24.09	
Slibbodem																														
Tussenafstanden	2.43		3.22		2.05		2.67		2.12		2.24	0.70	.60	0.74	.44	.35	.41	1.10		2.27		2.28		2.65		2.29		2.79		1.84
Samengetelde afstanden	-14.47		-11.26		-9.20		-6.53		-4.41		-2.18	-1.47	-.87	-.13	0.31	0.66	1.07		2.17		4.44		6.72		9.37		11.66		14.44	

Gemeente Steenokkerzeel

B2092 **Molenbeek**

VHAG: 6623

Locatie atlaspunt (LB72): X-coördinaat: 160528,6072 Y-coördinaat: 178339,5707

DWARSPROFIELPLAN

Atlaspunt - 081
Datum opmeting: 1/01/2000
Schaal: 1/100

