


Legende

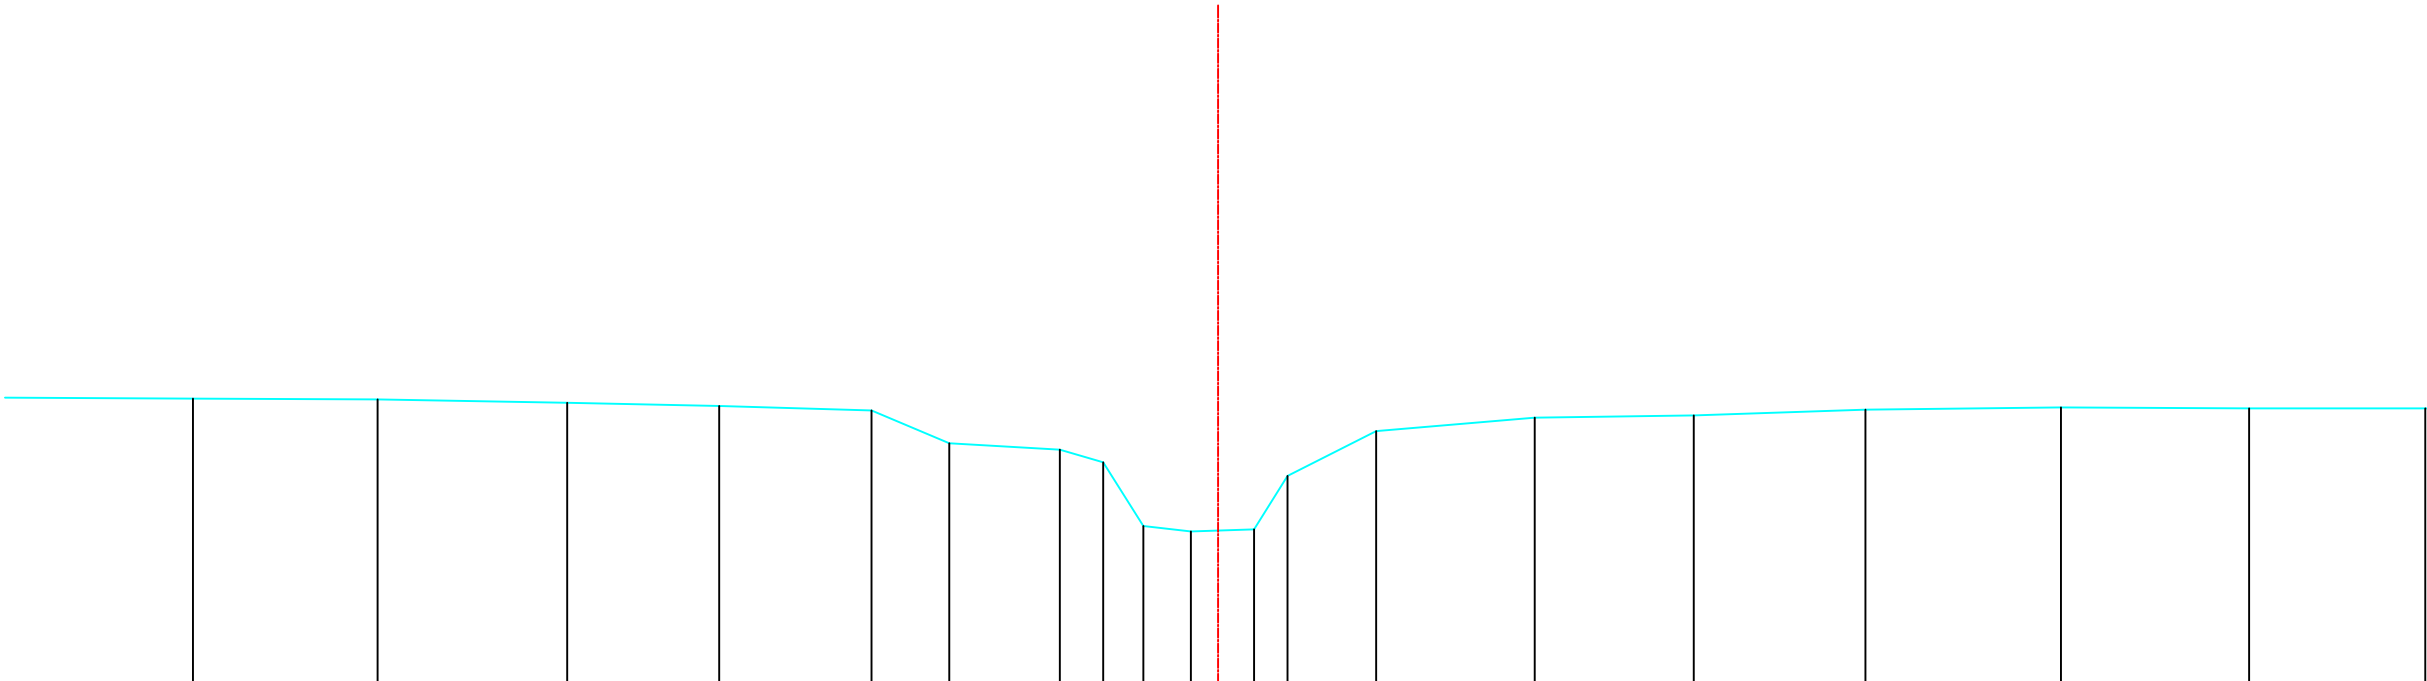

Bestaande hoogten Vaste bodem	24.80	24.79	24.75	24.70	24.64	24.21	24.13	23.96	23.12	23.04	23.07	23.78	24.37	24.55	24.58	24.66	24.68	24.67	24.67
Slibbodem																			
Tussenafstanden	3.37	2.44	2.51	2.01	2.01	1.03	1.46	.57	.53	0.63	0.84	.44	1.17	2.10	2.10	2.27	2.59	2.49	2.33
Samengetelde afstanden	-13.56	-11.12	-8.61	-6.60	-4.58	-3.56	-2.09	-1.52	-.99	-.36	0.48	0.92	2.09	4.19	6.29	8.56	11.15	13.64	15.97

Gemeente Steenokkerzeel

B2092

Molenbeek

VHAG: 6623

Locatie atlaspunt (LB72): X-coördinaat: 160557,1709 Y-coördinaat: 178301,8131

DWARSPROFIELPLAN

Atlaspunt - 082
Datum opmeting: 1/01/2000
Schaal: 1/100



VLAAMS-
BRABANT