
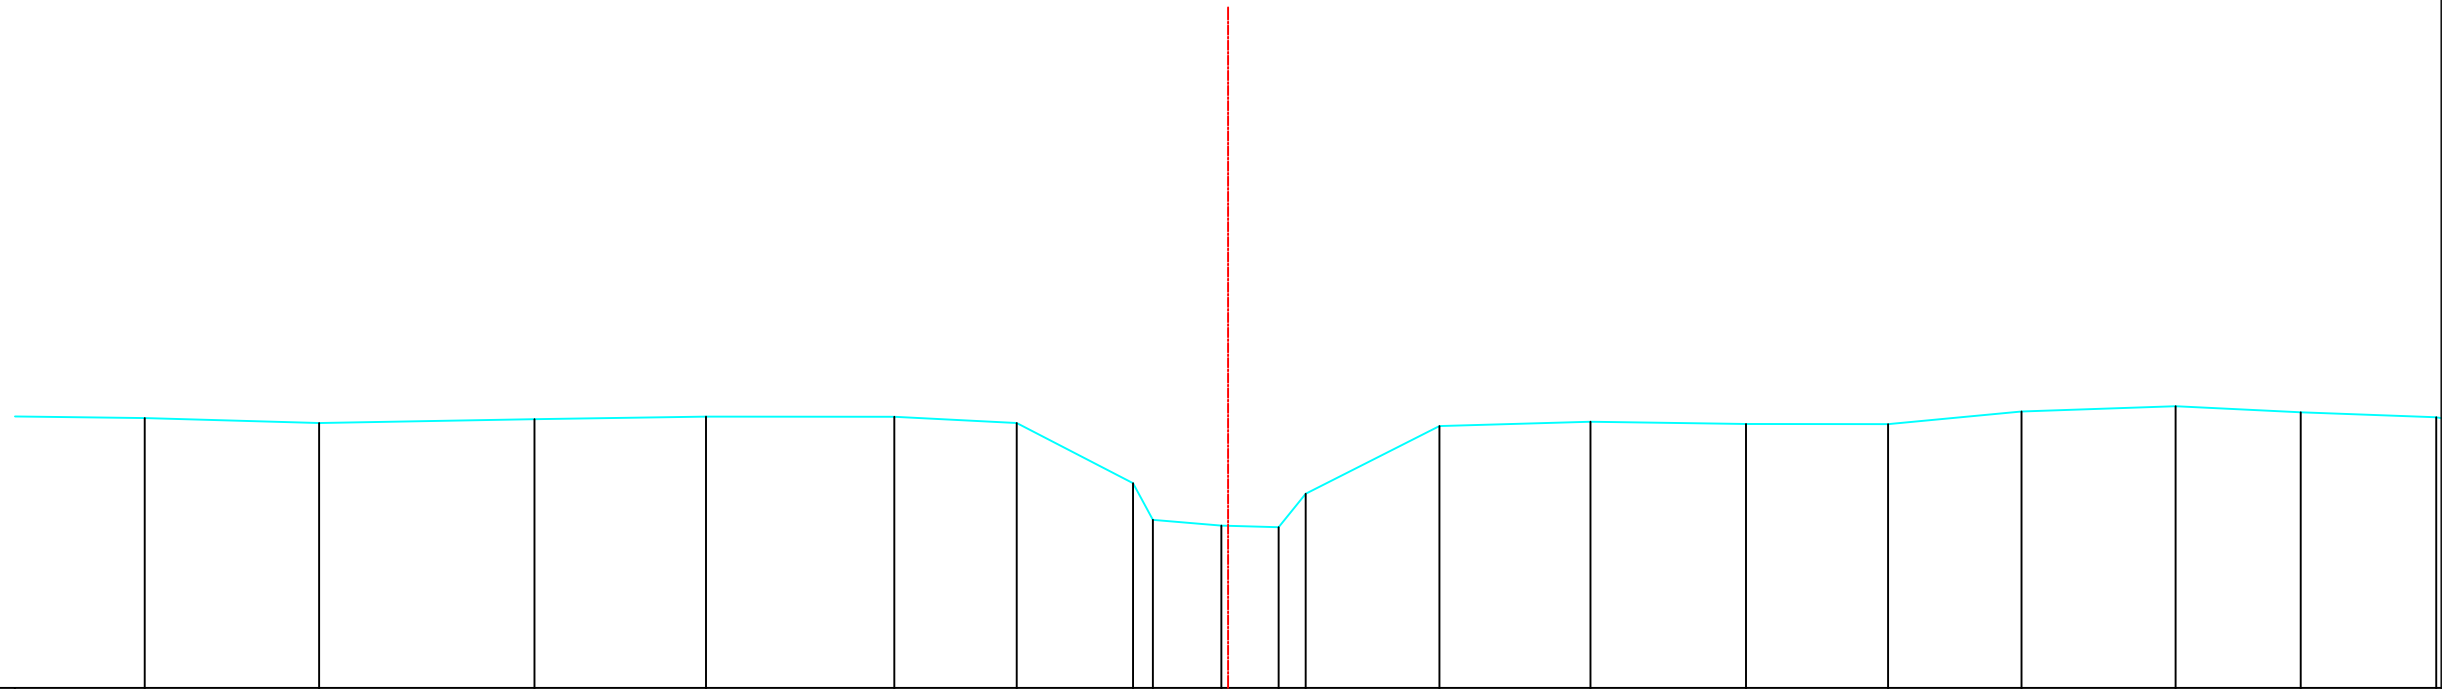


### Legende

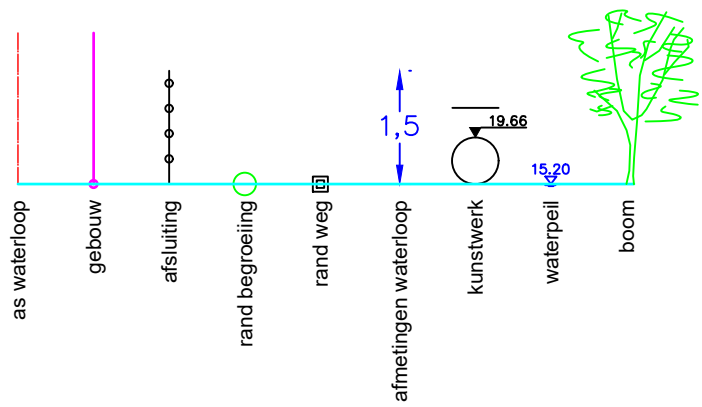

|                                  |        
|----------------------------------|--------|--------|-------|-------|-------|-------|-------|-------|-------|-------|-------|-------|-------|-------|-------|-------|-------|-------|-------|
| Bestaande hoogten<br>Vaste bodem | 26.57  | 26.50  | 26.55 | 26.59 | 26.59 | 26.50 | 25.71 | 25.22 | 25.15 | 25.13 | 25.57 | 26.46 | 26.52 | 26.49 | 26.49 | 26.66 | 26.73 | 26.65 | 26.58 |
| Slibbodem                        |        |        |       |       |       |       |       |       |       |       |       |       |       |       |       |       |       |       |       |
| Tussenafstanden                  | 2.41   | 2.31   | 2.85  | 2.27  | 2.49  | 1.62  | 1.54  | 0.26  | 0.91  | 0.76  | 0.36  | 1.77  | 2.00  | 2.06  | 1.88  | 1.76  | 2.04  | 1.66  | 1.79  |
| Samengetelde afstanden           | -14.33 | -12.02 | -9.17 | -6.91 | -4.41 | -2.80 | -1.26 | -0.99 | -0.09 | 0.67  | 1.03  | 2.80  | 4.79  | 6.85  | 8.73  | 10.50 | 12.54 | 14.19 | 15.98 |

Gemeente Steenokkerzeel

B2092

## Molenbeek

VHAG: 6623

Locatie ataspunt (LB72): X-coördinaat: 160709,9461 Y-coördinaat: 178050,3127

DWARSPROFIELPLAN

Atlaspunt - 089

Datum opmeting: 1/01/2000

|         |       |
|---------|-------|
| Schaal: | 1/100 |
|---------|-------|

