


Legende

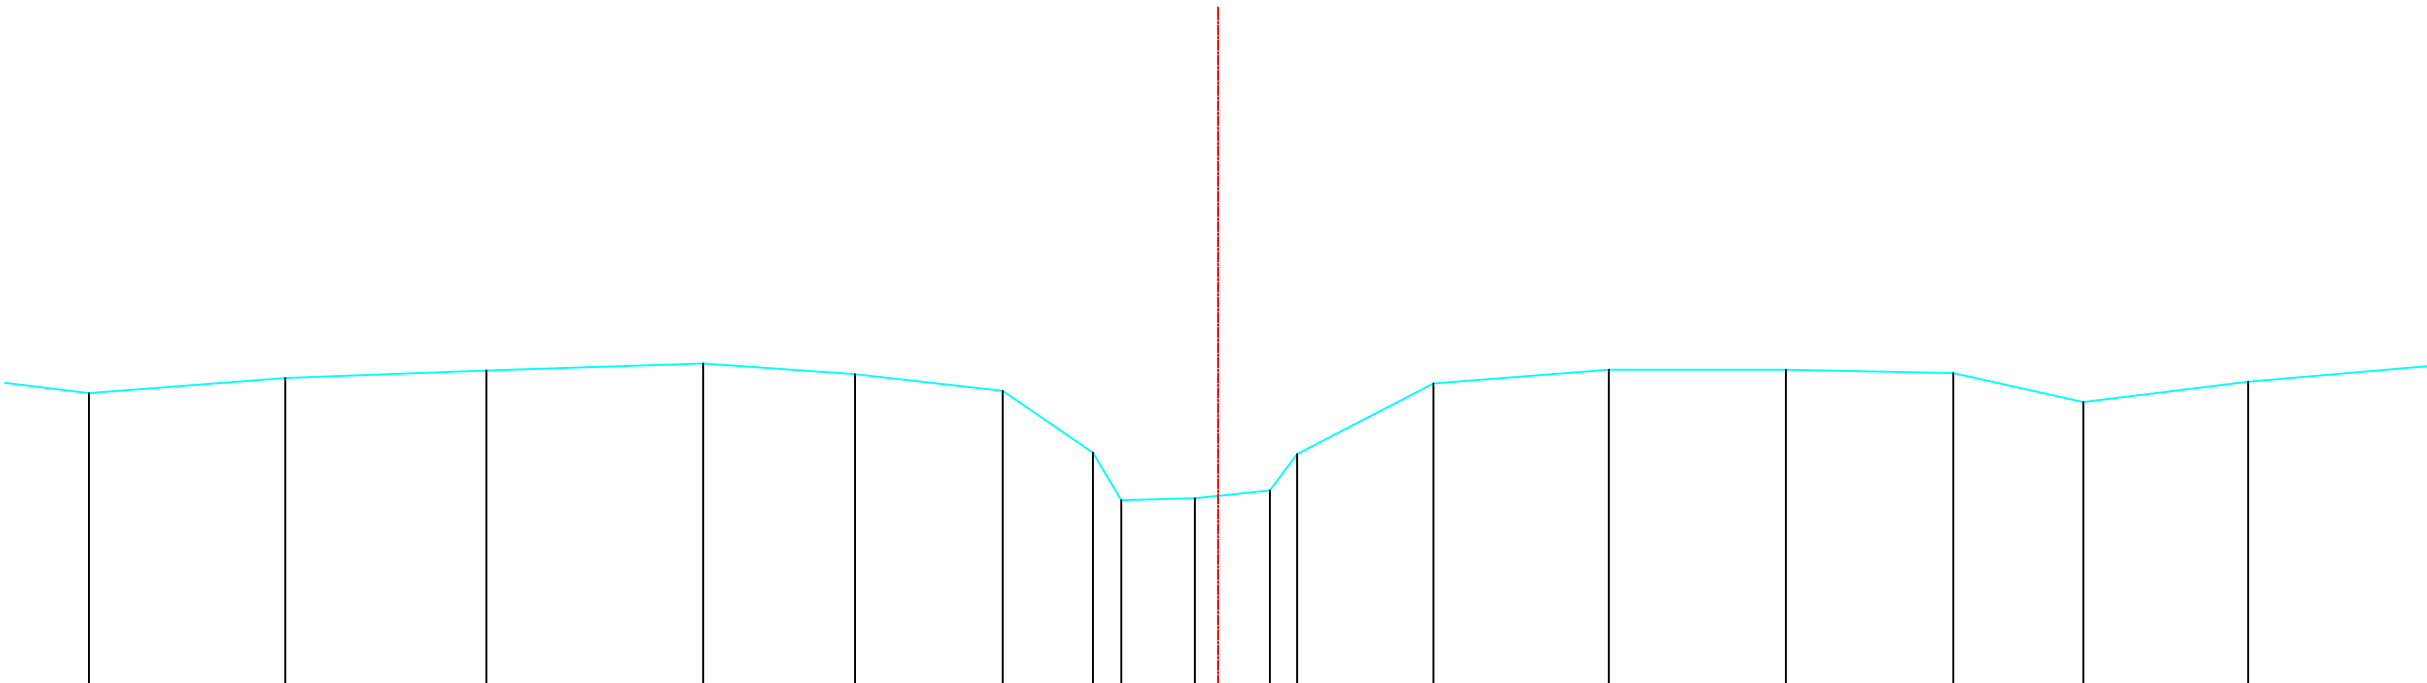

Bestaande hoogten Vaste bodem	26.90	27.10	27.20	27.29	27.15	26.93	26.11	25.48	25.51	25.61	26.09	27.03	27.21	27.21	27.16	26.78	27.05	
Slibbodem																		
Tussenafstanden		2.60	2.66	2.87	2.01	1.95	1.19	.37	0.97	0.99	.36	1.80	2.32	2.34	2.21	1.72	2.18	2.71
Samengetelde afstanden	-14.94	-12.34	-9.68	-6.81	-4.80	-2.85	-1.65	-1.28	-.31	0.69	1.05	2.85	5.17	7.51	9.73	11.45	13.63	

Gemeente Steenokkerzeel

B2092 **Molenbeek**

VHAG: 6623

Locatie atlaspunt (LB72): X-coördinaat: 160734,6442 Y-coördinaat: 177958,1838

DWARSPROFIELPLAN

Atlaspunt - 091
Datum opmeting: 1/01/2000
Schaal: 1/100

