


Legende

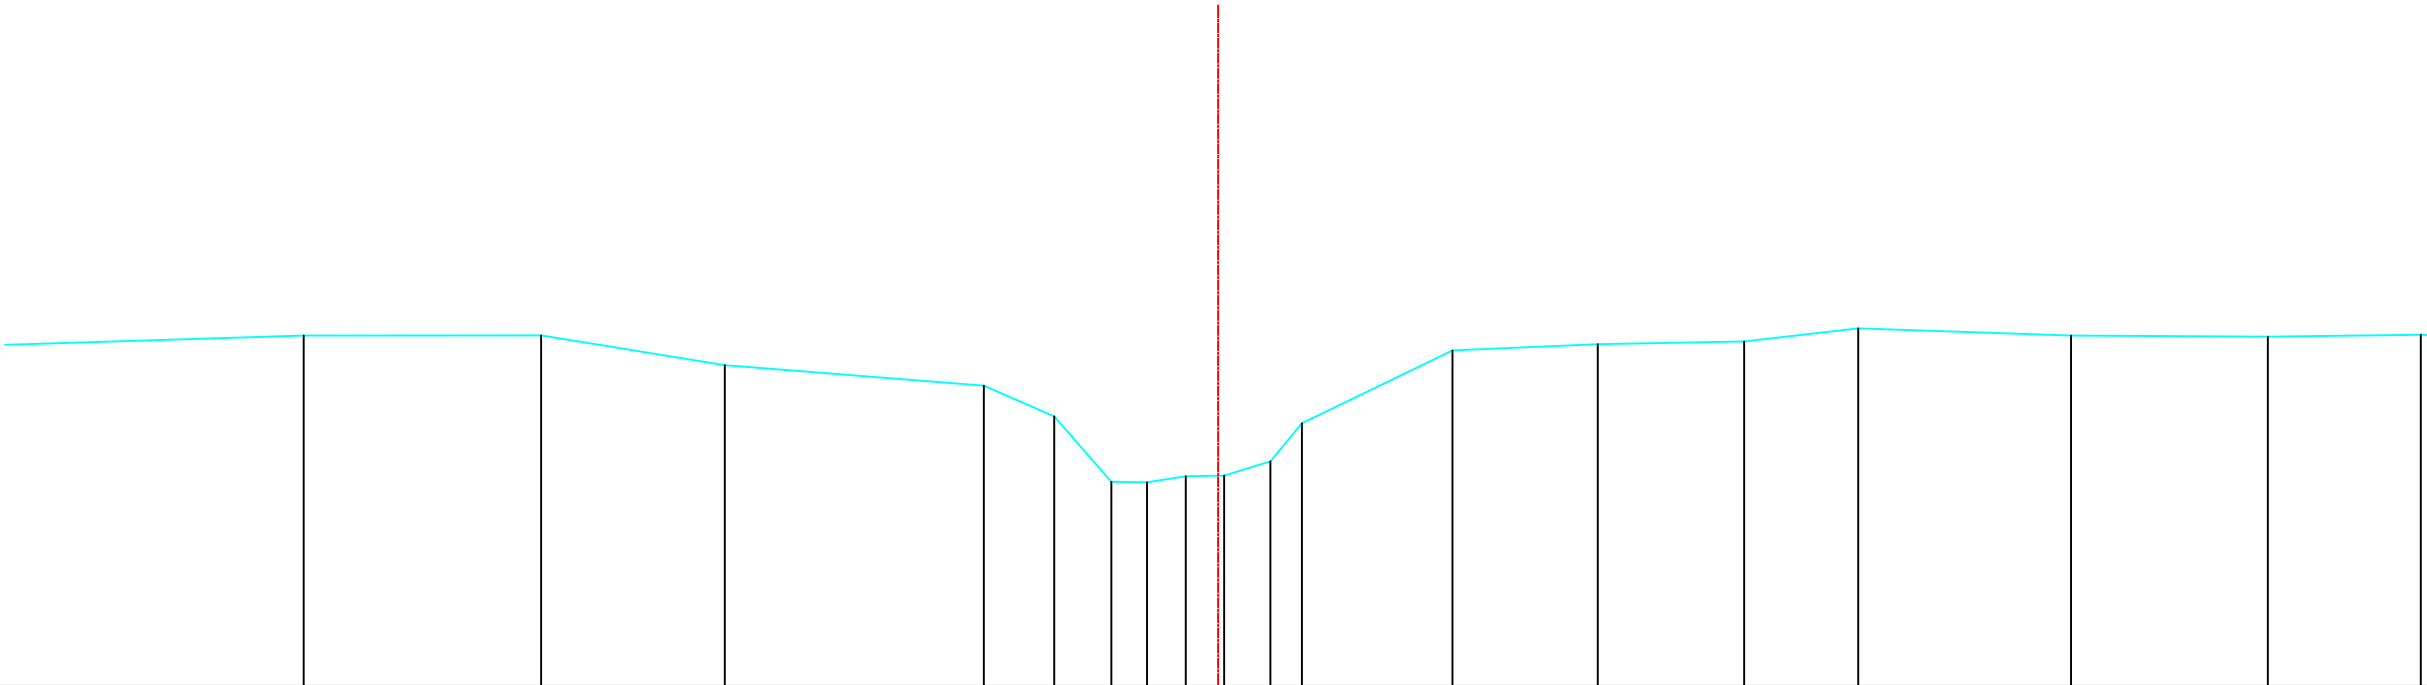

Bestaande hoogten Vaste bodem	27.63	27.64	27.24	26.97	26.57	25.70	25.69	25.77	25.78	25.97	26.47	27.44	27.52	27.56	27.73	27.64	27.62	27.64
Slibbodem																		
Tussenafstanden	6.11	3.14	2.43	3.43	0.93	0.75	.47	.51	.51	0.61	.42	1.99	1.92	1.94	1.51	2.81	2.60	2.02
Samengetelde afstanden	-12.09	-8.95	-6.52	-3.10	-2.17	-1.41	-.94	-.43	0.08	0.69	1.11	3.10	5.02	6.96	8.47	11.28	13.89	15.91

Gemeente Steenokkerzeel

B2092

Molenbeek

VHAG: 6623

Locatie atlaspunt (LB72): X-coördinaat: 160735,8092 Y-coördinaat: 177909,3128

DWARSPROFIELPLAN

Atlaspunt - 092
Datum opmeting: 1/01/2000
Schaal: 1/100

