
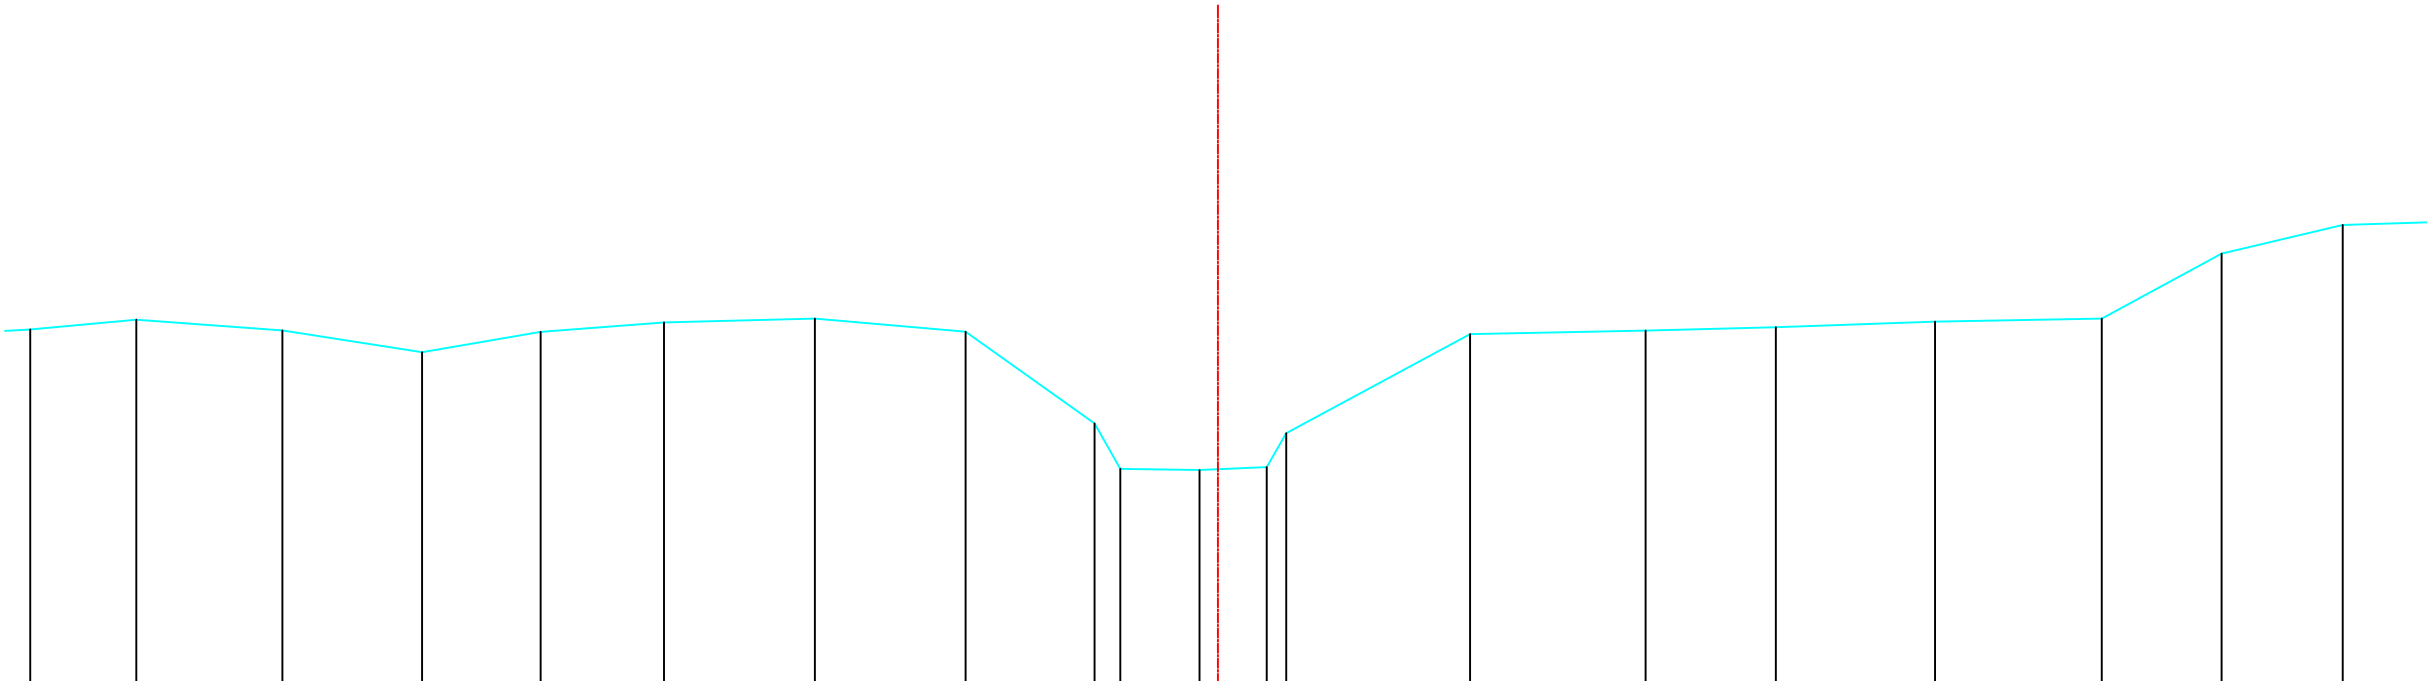


Legende

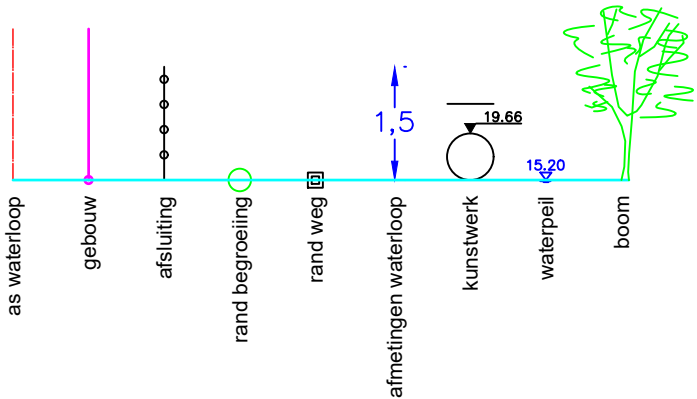

Bestaande hoogten Vaste bodem	27.72	27.84	27.70	27.41	27.68	27.81	27.86	27.69	26.47	25.87	25.86	25.90	26.34	27.65	27.70	27.75	27.82	27.86	28.72	29.10	
Slibbodem																					
Tussenafstanden		1.40	1.93	1.85	1.57	1.63	1.99	1.99	1.71	.34	1.05	0.89	.26	2.43	2.32	1.72	2.11	2.21	1.59	1.60	1.57
Samengetelde afstanden	-15.71	-14.31	-12.38	-10.53	-8.96	-7.33	-5.33	-3.34	-1.63	-1.29	-.24	0.65	0.90	3.33	5.66	7.38	9.48	11.69	13.28	14.88	

Gemeente Steenokkerzeel

B2092

Molenbeek

VHAG: 6623

Locatie atlaspunt (LB72): X-coördinaat: 160730,2741 Y-coördinaat: 177868,1818

DWARSPROFIELPLAN

Atlaspunt - 093
Datum opmeting: 1/01/2000
Schaal: 1/100



VLAAMS-
BRABANT