


Legende

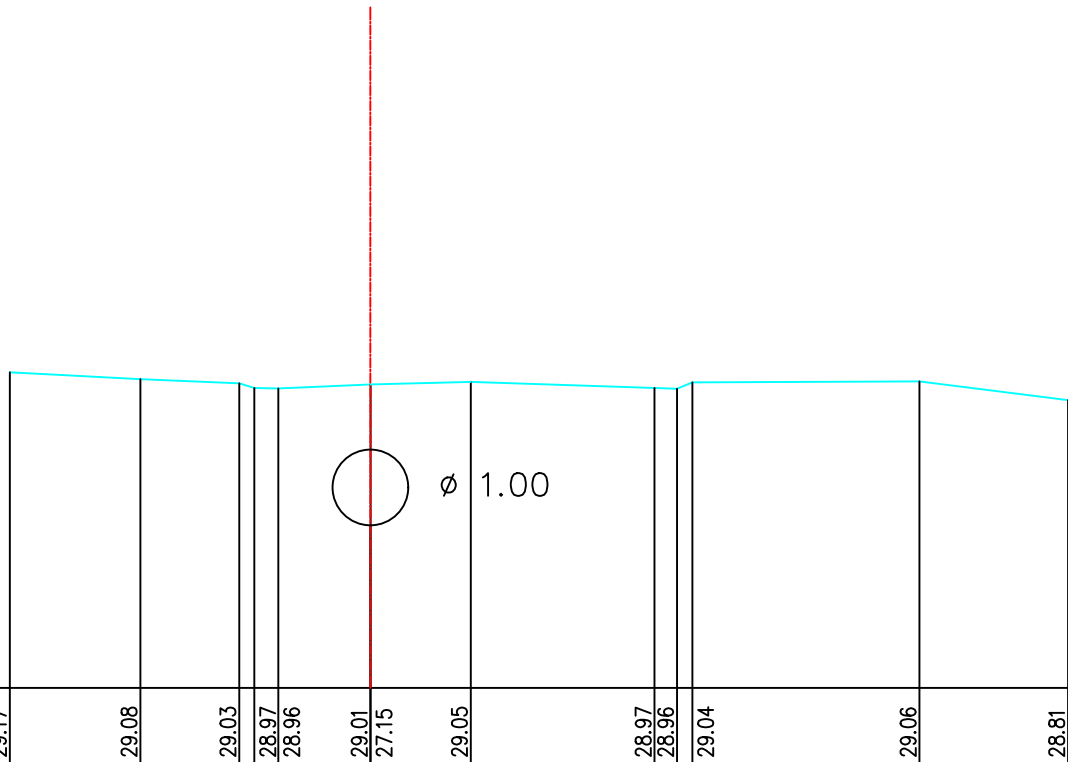

Bestaande hoogten Vaste bodem	29.17	29.08	29.03	28.97	28.96	29.01	27.15	29.05	28.97	28.96	29.04	29.06	28.81
Slibbodem													
Tussenafstanden		1.73	1.31	.20	.32	1.22	1.33	2.43	.30	.20	3.01	1.97	
Samengetelde afstanden	-4.77	-3.04	-1.73	-1.53	-1.22	0.00	1.33		3.76	4.06	4.26	7.26	9.23

Gemeente Steenokkerzeel

B2092

Molenbeek

VHAG: 6623

Locatie atlaspunt (LB72): X-coördinaat: 160680,1909 Y-coördinaat: 177771,0998

DWARSPROFIELPLAN

Atlaspunt - 095
Datum opmeting: 1/01/2000
Schaal: 1/100

