


LEGENDE

-  gebouw
-  afsluiting metselwerk
-  afsluiting prikkeldraad met betonpalen
-  afsluiting gladde draad met betonpalen
-  afsluiting prikkeldraad
-  afsluiting gladde draad
-  afsluiting vangrail
-  loofboom
-  naaldboom
-  struik
-  haag

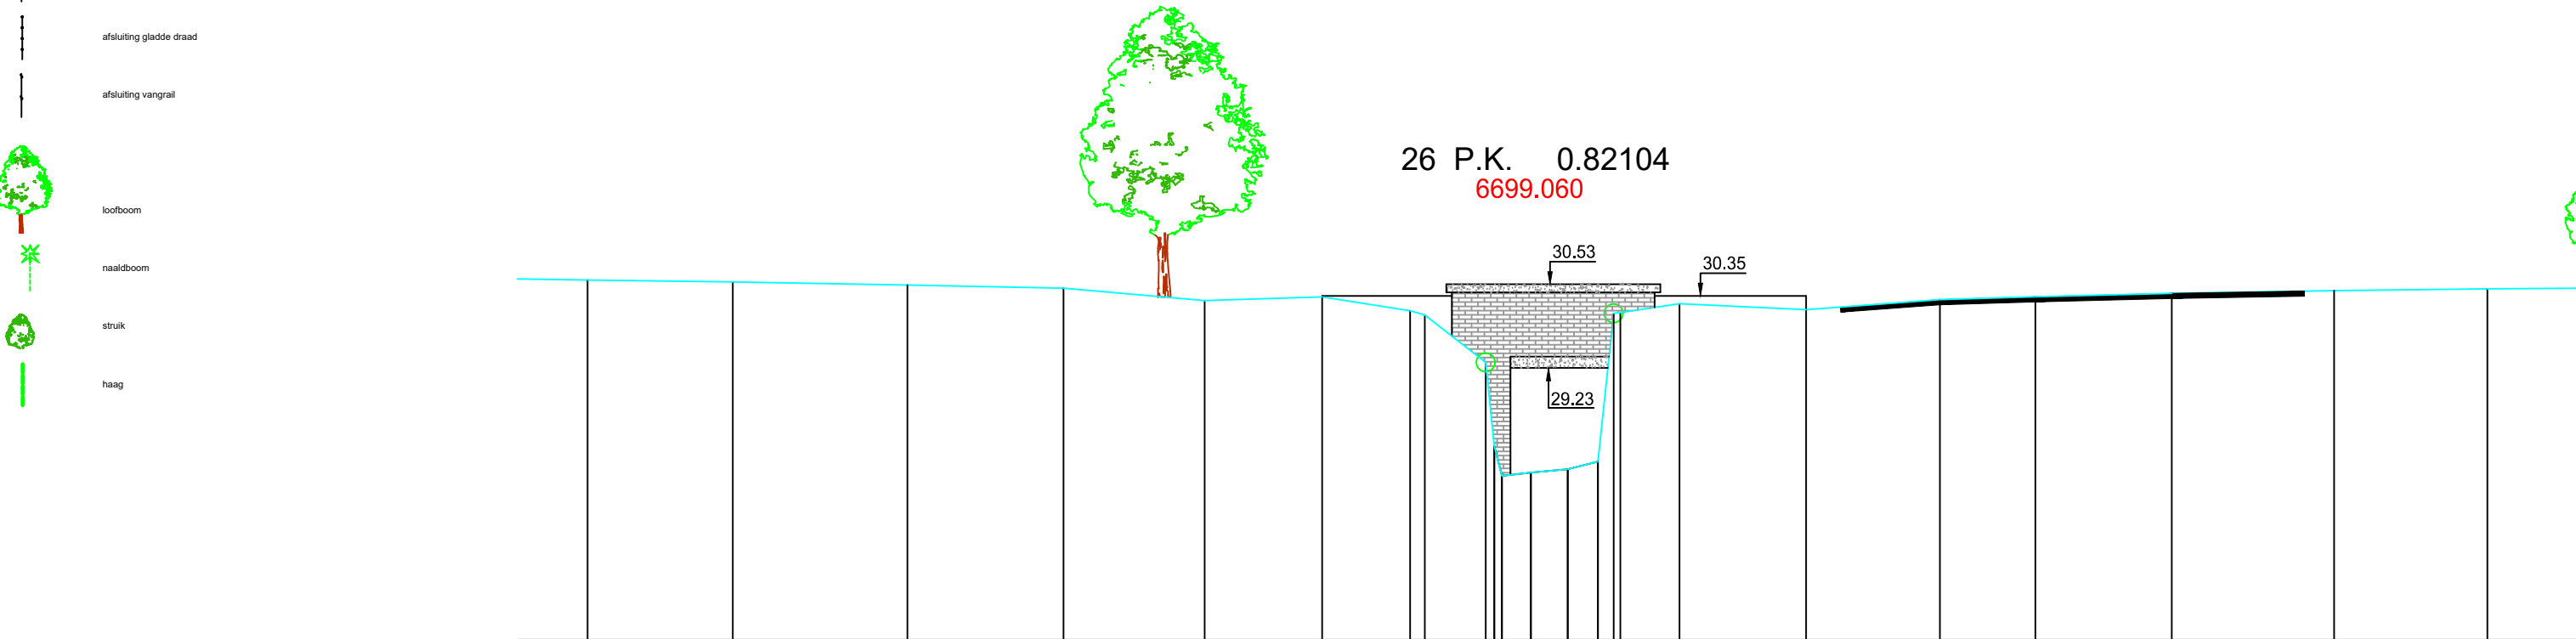

|                                |        
|--------------------------------|--------|--------|-------|-------|-------|-------|-------|-------|-------|-------|-------|-------|-------|-------|-------|-------|-------|-------|-------|-------|-------|
| MATEN TERREIN                  | 28     | 2.26   | 2.72  | 2.43  | 2.20  | 1.83  | 1.37  | 0.23  | 0.95  | 29.32 | 27.60 | 27.65 | 27.77 | 30.08 | 30.23 | 30.14 | 30.29 | 30.34 | 30.39 | 30.43 | 30.46 |
| TUSSENAFSTANDEN TERREIN        | 28     | 2.26   | 2.72  | 2.43  | 2.20  | 1.83  | 1.37  | 0.23  | 0.95  | 29.32 | 27.60 | 27.65 | 27.77 | 30.08 | 30.23 | 30.14 | 30.29 | 30.34 | 30.39 | 30.43 | 30.46 |
| GEKUMULEERDE AFSTANDEN TERREIN | -14.96 | -12.70 | -9.98 | -7.55 | -5.35 | -3.52 | -2.15 | -1.92 | -0.98 | 28.01 | 27.60 | 27.65 | 27.77 | 30.08 | 30.23 | 30.14 | 30.29 | 30.34 | 30.39 | 30.43 | 30.46 |
| MATEN SLIB                     |        |        
| TUSSENAFSTANDEN SLIB           | 20.78  |        |       |       |       |       |       |       |       |       | 0.12  | 0.45  | 0.57  | 0.47  | 19.83 |       |       |       |       |       |       |
| GEKUMULEERDE AFSTANDEN SLIB    |        |        |       |       |       |       |       |       |       |       | -0.84 | -0.27 | 0.30  | 0.77  |       |       |       |       |       |       |       |

Gemeente Dilbeek

B1014

Molenbeek

VHAG: 6699

Locatie atlaspunt (LB72):

X-coördinaat: 141365,3526 Y-coördinaat: 168800,0624

DWARSPROFIELPLAN

Atlaspunt - 026

Datum opmeting: 1/04/2002

Schaal: 1/100



VLAAMS-  
BRABANT