


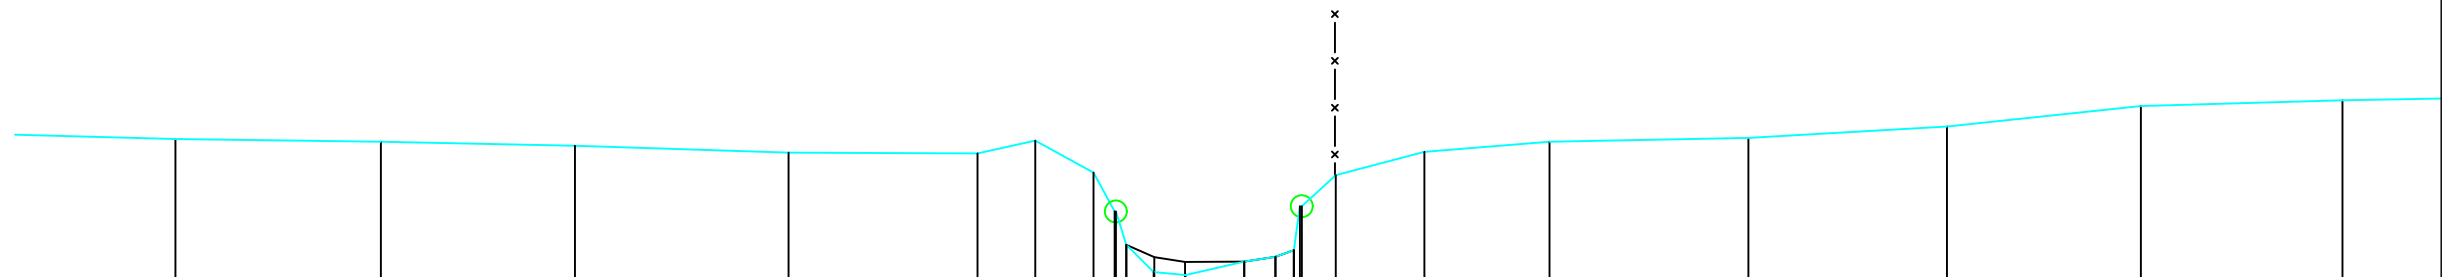

63 P.K. 2.08142



MATEN TERREIN	32.83	32.80	32.75	32.65	32.64	32.81	32.39	31.88	31.07	31.03	31.21	31.28	31.36	32.36	32.66	32.80	32.85	33.00	33.27	33.34	
TUSSENAFSTANDEN TERREIN	2.50	2.72	2.57	2.83	2.50	0.77	0.77	0.28	0.36	0.42	0.78	0.41	0.24	0.45	1.17	1.66	2.63	2.63	2.57	2.67	2.5
GEKUMULEERDE AFSTANDEN TERREIN	-13.92	-11.20	-8.64	-5.81	-3.31	-2.55	-1.78	-1.50	-0.98	-0.56	0.22	0.63	0.87	1.43	2.60	4.25	6.89	9.51	12.08	14.74	
MATEN SLIB	31.44																				
TUSSENAFSTANDEN SLIB	20.54										0.78	0.41	0.24	20.88							
GEKUMULEERDE AFSTANDEN SLIB	-1.34										0.22	0.63	0.87								

B1014

Molenbeek

Locatie atlaspunt (LB72): X-coördinaat: 140312,6519 Y-coördinaat: 168816,3441

Datum opmeting: 1/04/2002

Schaal:	1/100
---------	-------



VLAAMS-BRABANT