


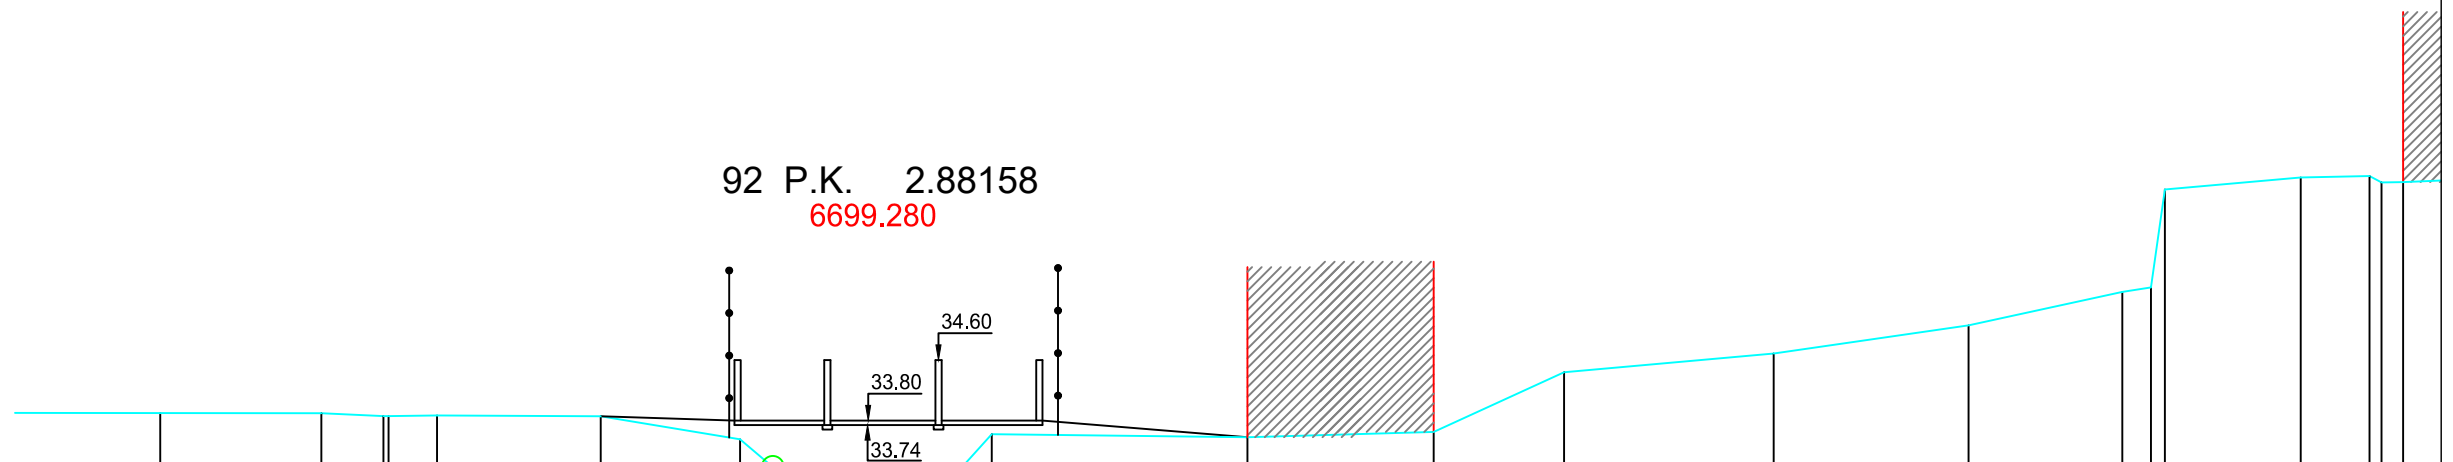

92 P.K. 2.88158
6699.280



MATEN TERREIN		33.90		33.90	33.86	33.87		33.86		33.55	33.19			32.78	32.70	32.70	32.87	33.08	33.62		33.58		33.65		34.44		34.69		35.06		35.50	35.56	35.79		35.95	35.97	35.89
TUSSENAFSTANDEN TERREIN	2.33		2.13	0.82	0.64		2.16		1.84		0.43			0.70	0.66	0.38	0.32	0.49		3.38		2.46		1.72		2.77		2.58		2.03		0.38		1.80	0.91	0.28	
GEKUMULEERDE AFSTANDEN TERREIN		-9.62		-7.49	-6.66	-5.95		-3.79		-1.95	-1.51			-1.17	-0.47	0.20	0.57	0.89	1.38		4.76		7.23		8.95		11.73		14.31		16.34	16.72	16.90		18.70	19.61	20.05
MATEN SLIB											32.78			32.70	32.70	32.87																					
TUSSENAFSTANDEN SLIB	0.31													0.70	0.38	0.38										21.19											
GEKUMULEERDE AFSTANDEN SLIB											-1.17			-0.47	0.20	0.57																					

B1014

Molenbeek

Locatie ataspunt (LB72): X-coördinaat: 139729,6666 Y-coördinaat: 168678,1459

Datum opmeting: 1/04/2002

VLAAMS-BRABANT