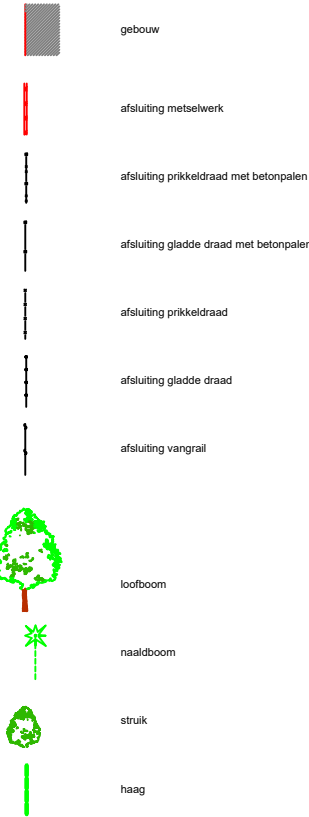


LEGENDE

- 
- gebouw

afsluiting metselwerk

afsluiting prikkeldraad met betonpalen

afsluiting gladde draad met betonpalen

afsluiting prikkeldraad

afsluiting gladde draad

afsluiting vangrail

loofboom

naaldboom

struik

haag

125 P.K. 4.17543

MATEN TERREIN		38.02	38.47	38.76	39.19	39.51	39.60		39.73		39.77	39.66	39.46	38.77	38.56	38.40	38.20	38.39	39.52	39.95		40.08	40.07		40.08		40.08		40.08		40.01		40.07		40.04		40.03		40.03		40.05	
TUSSENAFSTANDEN TERREIN			0.59	0.57	0.44	0.71	0.60	1.46		1.68		0.97	0.22	0.32	0.47	0.50	0.38	0.51	0.99	0.42	0.56	1.11	1.18	1.29	1.64	1.69	1.67	1.81	1.22	1.39	1.73	1.85	1.86		1.64							
GEKUMULEERDE AFSTANDEN TERREIN		-8.76	-8.17	-7.60	-7.16	-6.45	-5.85	-4.39		-2.71		-1.74	-1.52	-1.20	-0.73	-0.23	0.16	0.97	1.18	1.75	2.86	4.04	5.33	6.97	8.66	10.34	12.15	13.37	14.76	16.49	18.35	20.21	21.85									
MATEN SLIB	
TUSSENAFSTANDEN SLIB			8.03													0.50	0.34	0.55	21.18																							
GEKUMULEERDE AFSTANDEN SLIB		-8.76														-0.73	-0.23	0.11	0.67																							21.85

Gemeente Dilbeek

B1014 Molenbeek

VHAG: 6699

Locatie atlaspunt (LB72): X-coördinaat: 138771,6501 Y-coördinaat: 168228,9276

DWARSPROFIELPLAN

Atlaspunt - 125
Datum opmeting: 1/04/2002
Schaal: 1/100

