


LEGENDE

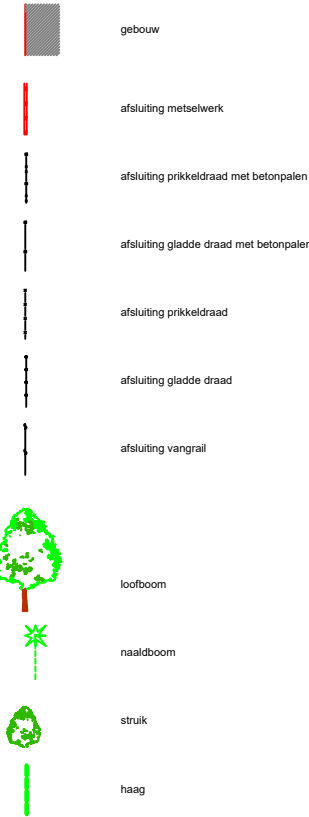

gebouw

afsluiting metselwerk

afsluiting prikkeldraad met betonpalen

afsluiting gladde draad met betonpalen

afsluiting prikkeldraad

afsluiting gladde draad

afsluiting vangrail

loofboom

naaldboom

struik

haag

136 P.K. 4.55401

MATEN TERREIN	40.97	40.97	41.02	40.97	41.00	41.26	41.49	41.53	41.14	40.96	40.84	40.58	40.25	39.88	39.39	39.10	39.25	40.00	40.23	40.39	40.38	40.26	40.11	39.87	39.85	39.73	39.82	39.82	
TUSSENAFSTANDEN TERREIN	1.63	1.51	1.59	1.43	1.41	0.90	0.66	0.93	0.83	1.21	0.79	0.57	0.60	0.80	0.80	0.58	0.62	0.26	0.75	1.02	0.98	1.41	1.27	1.52	1.60	1.67	1.72	1.84	1.81
GEKUMULEERDE AFSTANDEN TERREIN	-14.61	-13.10	-11.51	-10.07	-8.66	-7.77	-7.11	-6.18	-5.36	-4.15	-3.37	-2.80	-2.19	-1.40	-0.60	-0.02	0.60	0.90	1.65	2.67	3.65	5.07	6.33	7.85	9.45	11.11	12.83	14.67	
MATEN SLIB	39.39															39.27	39.25	39.42											
TUSSENAFSTANDEN SLIB	22.67															0.66	0.54	0.26	20.47										
GEKUMULEERDE AFSTANDEN SLIB	-0.60															0.06	0.60	0.86											

Gemeente Lennik

B1014 Molenbeek

VHAG: 6699

Locatie atlaspunt (LB72): X-coördinaat: 138445,2814 Y-coördinaat: 168139,6799

DWARSPROFIELPLAN

Atlaspunt - 136
Datum opmeting: 1/04/2002
Schaal: 1/100

