


LEGENDE

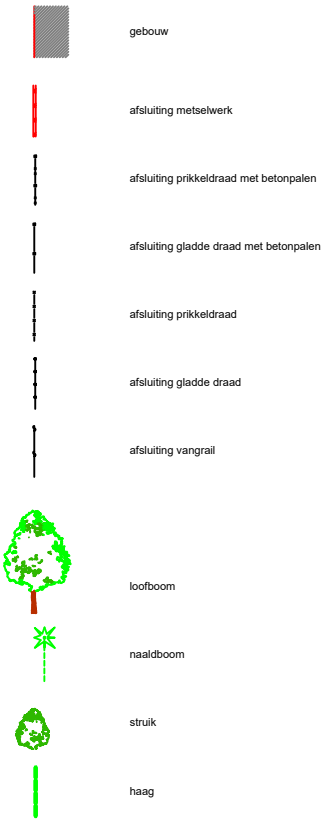

gebouw

afsluiting metselwerk

afsluiting prikkeldraad met betonpalen

afsluiting gladde draad met betonpalen

afsluiting prikkeldraad

afsluiting gladde draad


afsluiting vangrail

loofboom

naaldboom

struik

haag

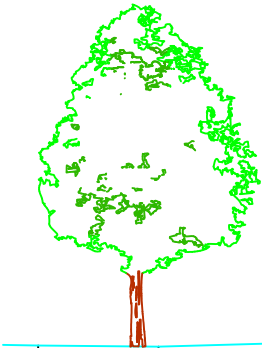

140 P.K. 4.74697
6699.390

MATEN TERREIN	41.53	41.51	41.56	41.42	41.34	41.44	41.36	41.49	41.44	41.51	41.44	41.55	39.72	39.86	39.87	40.07	41.54	41.22	41.06	40.91	40.81	40.83	40.78	40.72	40.64			
TUSSENAFSTANDEN TERREIN	1.59	1.89	1.85	1.60	1.70	1.75	1.89	1.70	1.79	0.70	0.51	0.37	0.51	0.55	0.42	0.27	0.56	1.43	1.68	1.65	1.81	1.89	1.68	1.74				
GEKUMULEERDE AFSTANDEN TERREIN	-17.79	-16.20	-14.30	-12.46	-10.86	-9.16	-7.41	-5.52	-3.82	-2.03	-1.33	-0.79	-0.37	0.15	0.70	1.14	1.46	2.02	3.45	5.12	6.78	8.59	10.48	12.16	13.90			
MATEN SLIB	39.89													39.72	39.86	39.87	40.07											
TUSSENAFSTANDEN SLIB	20.89													0.37	0.51	0.55	0.42	21.28										
GEKUMULEERDE AFSTANDEN SLIB														-0.74	-0.37	0.15	0.70	1.12										

Gemeente Lennik

B1014 Molenbeek

VHAG: 6699

Locatie atlaspunt (LB72): X-coördinaat: 138283,841 Y-coördinaat: 168118,627

DWARSPROFIELPLAN

Atlaspunt - 140
Datum opmeting: 1/04/2002
Schaal: 1/100

