


LEGENDE

-  gebouw
-  afsluiting metselwerk
-  afsluiting prikkeldraad met betonpalen
-  afsluiting gladde draad met betonpalen
-  afsluiting prikkeldraad
-  afsluiting gladde draad
-  afsluiting vangrail
-  loofboom
-  naaldboom
-  struik
-  haag

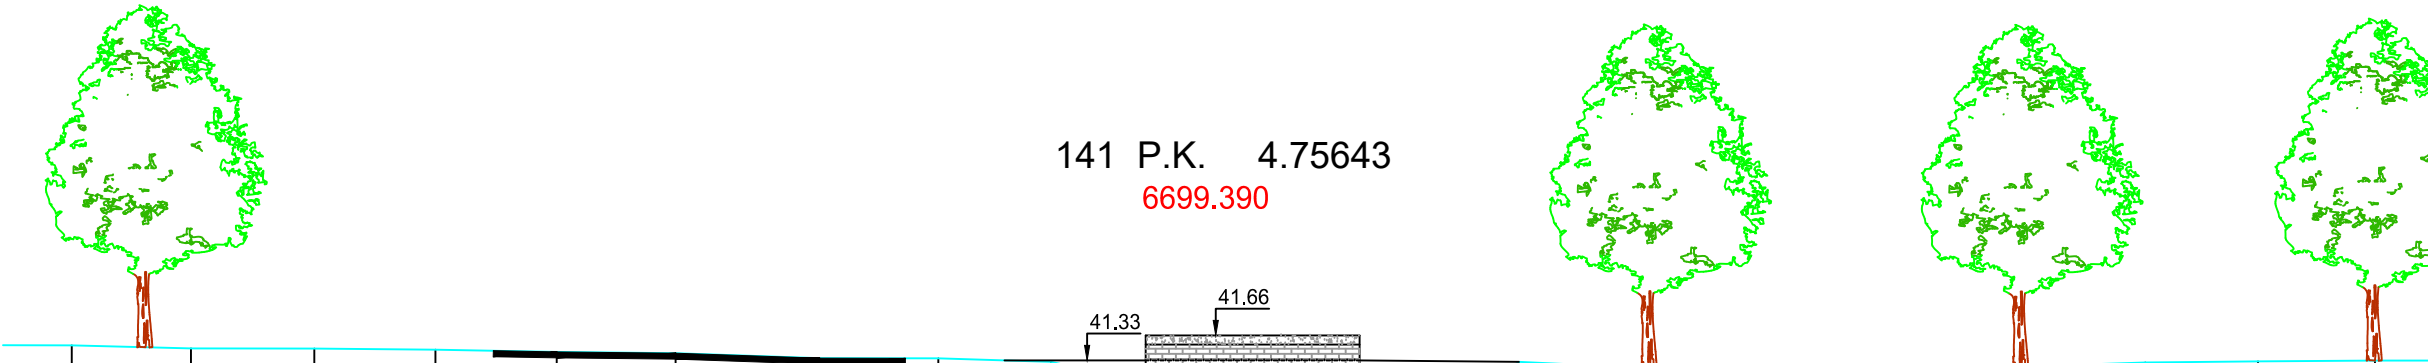

MATEN TERREIN		41.53	41.49	41.49	41.47	41.44	41.43	41.36	41.36	41.31	41.19	41.00	40.70	39.47	39.38	39.69	39.77	40.45	40.82	40.96	41.03	41.16	41.31	41.26	41.24	41.26	41.25	41.30	41.32	41.33	
TUSSENAFSTANDEN TERREIN	73	1.58	1.63	1.60	1.61	1.57	1.90	1.57	1.49	0.53	0.36	0.45	0.40	0.44	0.35	0.33	0.38	0.15	0.53	0.90	0.98	0.23	1.07	1.51	1.22	1.38	1.46	1.64	1.49	1.55	1
GEKUMULEERDE AFSTANDEN TERREIN		-15.14	-13.56	-11.93	-10.33	-8.72	-7.15	-5.24	-3.67	-2.18	-1.65	-1.29	-0.84	-0.33	0.11	0.47	0.80	1.19	1.36	2.79	3.77	4.01	5.07	6.59	7.81	9.19	10.65	12.29	13.78	15.33	
MATEN SLIB	39.97																														
TUSSENAFSTANDEN SLIB	17.65													0.40	0.43	0.42	0.28	0.40	19.17												
GEKUMULEERDE AFSTANDEN SLIB														-0.73	-0.33	0.10	0.52	0.80	1.21												

Gemeente Lennik

B1014

Molenbeek

VHAG: 6699

Locatie atlaspunt (LB72):

X-coördinaat: 138274,4994 Y-coördinaat: 168118,9848

DWARSPROFIELPLAN

Atlaspunt - 141

Datum opmeting: 1/04/2002

Schaal:

1/100



VLAAMS-
BRABANT