


LEGENDE

- gebouw
- afsluiting metselwerk
- afsluiting prikkeldraad met betonpalen
- afsluiting gladde draad met betonpalen
- afsluiting prikkeldraad
- afsluiting gladde draad
- afsluiting vangrail
- loofboom
- naaldboom
- struik
- haag

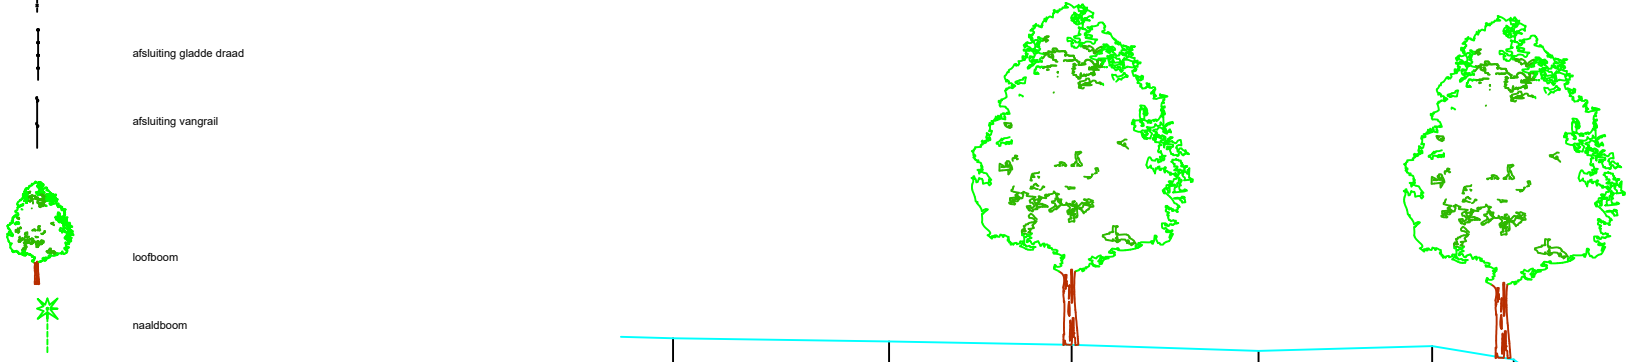

MATEN TERREIN	44.61	44.57	44.53	44.45	44.51	44.33	43.96	43.40	42.99	42.43	42.09	41.23	41.36	41.93	42.37	42.43	42.55	42.50	42.29	42.14	42.06	42.10	42.04	42.20	42.37	42.36	42.03	41.85	41.40	41.11	41.06	41.23	41.65	42.07				
TUSSENAFSTANDEN TERREIN	2.86	2.42	2.47	2.29	1.08	0.50	0.94	0.82	0.91	0.97	0.52	0.51	0.34	1.04	1.45	1.19	1.30	1.50	1.77	2.08	1.50	1.62	1.75	1.78	1.88	0.30	0.41	0.60	0.91	0.70	0.32	0.97						
GEKUMULEERDE AFSTANDEN TERREIN	-15.97	-13.11	-10.70	-8.22	-5.93	-4.85	-4.35	-3.40	-2.59	-1.68	-0.71	0.01	0.52	0.86	2.16	3.61	4.80	6.10	7.60	9.37	11.44	12.94	14.57	16.32	18.10	19.98	20.28	20.70	21.29	22.20	22.90	23.22	23.56					
MATEN SLIB												41.84	41.74	41.74	41.93																							
TUSSENAFSTANDEN SLIB	24.04											0.54	0.54	0.29	22.69																							
GEKUMULEERDE AFSTANDEN SLIB												-0.51	0.03	0.57	0.86	23.56																						

Gemeente Lennik

B1014

Molenbeek

VHAG: 6699

Locatie ataspunt (LB72):

X-coördinaat: 137674,7602 Y-coördinaat: 167863,4358

DWARSPROFIELPLAN

Ataspunt - 161

Datum opmeting: 1/04/2002

Schaal:

1/100



VLAAMS-
BRABANT