

LEGENDE



gebouw

afsluiting metselwerk

afsluiting prikkeldraad met betonpalen

afsluiting gladde draad met betonpalen

afsluiting prikkeldraad

afsluiting gladde draad

disturbing vaginal



loofboom




naaldboom



struik



haag

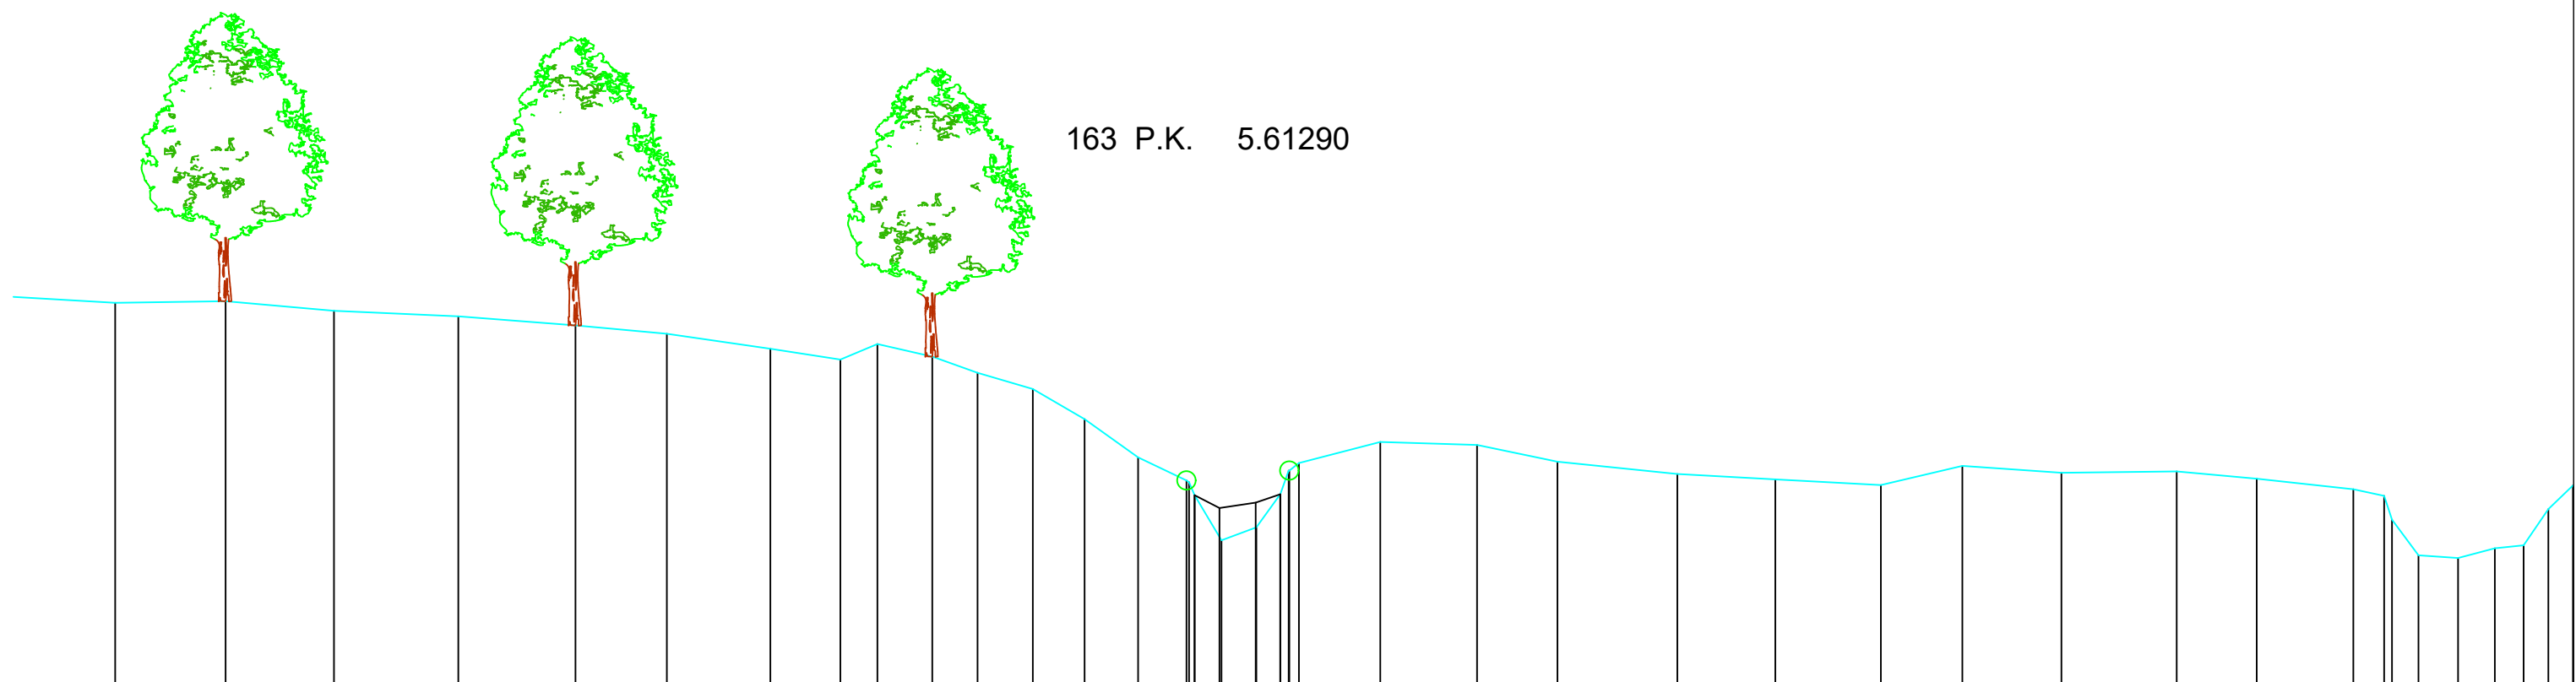

MATEN TERREIN	45.04	45.07	44.92	44.83	44.69	44.56	44.32	44.16	44.40	44.20	43.95	43.69	43.22	42.62	42.26	41.32	41.53	42.05	42.53	42.86	42.82	42.56	42.36	42.28	42.19	42.49	42.38	42.40	42.29	42.12	42.02	41.09	41.05	41.20	41.25	41.81	42.18
TUSSENAFSTANDEN TERREIN	1.85	1.73	1.70	1.95	1.83	1.43	1.62	1.09	0.58	0.86	0.71	0.87	0.81	0.84	0.76	0.42	0.55	0.38	1.27	1.51	1.26	1.88	1.54	1.65	1.28	1.55	1.80	1.25	1.51	0.48	0.12	0.41	0.62	0.58	0.45	0.39	0.39
GEKUMULEERDE AFSTANDEN TERREIN	-17.28	-15.55	-13.85	-11.90	-10.07	-8.64	-7.02	-5.92	-5.34	-4.48	-3.77	-2.91	-2.10	-1.26	-0.50	0.05	0.59	0.97	1.26	2.54	4.05	5.31	7.19	8.72	10.37	11.65	13.20	15.01	16.26	17.77	18.26	18.79	19.41	19.99	20.44	20.83	21.21
MATEN SLIB	42.03																																				
TUSSENAFSTANDEN SLIB	24.00																																				
GEKUMULEERDE AFSTANDEN SLIB	-0.37																																				

Gemeente Lennik

B1014

Molenbeek

VHAG: 6699

Locatie atlaspunt (LB72):

X-coördinaat: 137591,555 Y-coördinaat: 167832,0799

DWARSPROFIELPLAN

Atlaspunt - 163

Datum opmeting: 1/04/2002

Schaal: 1/100



VLAAMS- BRABANT