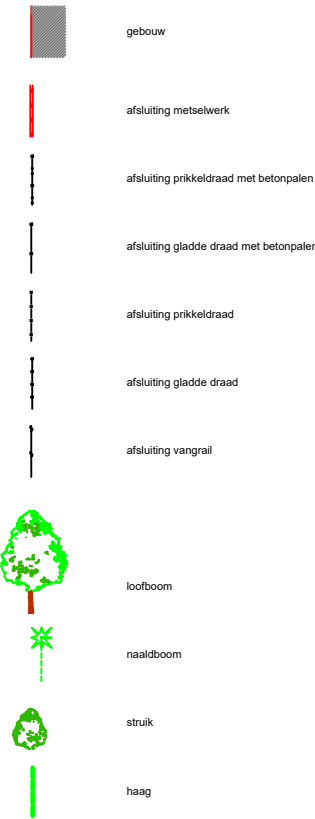


LEGENDE

- 
 - gebouw
 - afsluiting metselwerk
 - afsluiting prikkeldraad met betonpalen
 - afsluiting gladde draad met betonpalen
 - afsluiting prikkeldraad
 - afsluiting gladde draad
 - afsluiting vangrail
 - loofboom
 - naaldboom
 - struik
 - haag

177 P.K. 6.20349

MATEN TERREIN	46.99	46.43	46.09	45.91	46.05	46.15	45.97	45.85	45.51	44.90	44.30	43.55	43.57	43.98	44.98	44.72	44.53	44.40	44.39	44.25	44.22
TUSSENAFSTANDEN TERREIN	1.81	1.91	2.11	2.10	1.06	2.17	2.24	0.32	0.54	0.93	0.94	0.41	0.38	0.34	1.11	2.28	2.51	2.46	2.17	2.26	2.21
GEKUMULEERDE AFSTANDEN TERREIN	-14.78	-12.88	-10.76	-8.66	-7.60	-5.44	-3.20	-2.88	-2.34	-1.41	-0.47	0.08	0.46	0.81	1.98	4.26	6.77	9.23	11.40	13.66	15.87
MATEN SLIB	43.96											43.72	43.81	43.98							
TUSSENAFSTANDEN SLIB	21.58											0.44	0.41	0.32	21.04						
GEKUMULEERDE AFSTANDEN SLIB	-0.36											0.08	0.49	0.81							

Gemeente Lennik

B1014 Molenbeek

VHAG: 6699

Locatie atlaspunt (LB72): X-coördinaat: 137060,5583 Y-coördinaat: 167791,5385

DWARSPROFIELPLAN

Atlaspunt - 177
Datum opmeting: 1/04/2002
Schaal: 1/100

