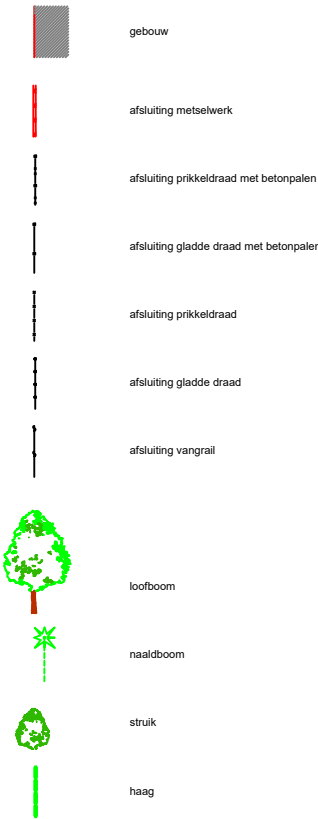


LEGENDE

- 
- gebouw

afsluiting metselwerk

afsluiting prikkeldraad met betonpalen

afsluiting gladde draad met betonpalen

afsluiting prikkeldraad

afsluiting gladde draad

afsluiting vangrail

loofboom

naaldboom

struik

haag

178 P.K. 6.24782

| |
|---|
| MATEN TERREIN                  |  | 46.25  |  | 46.11  |  | 45.95 |  | 45.85 |  | 45.86 |  | 45.82 |  | 45.38 |  | 44.69 |  | 44.46 |  | 43.76 |  | 43.60 |  | 44.60 |       | 44.89 |       | 45.23 |  | 45.34 |  | 45.09 |  | 45.05 |  | 44.94 |  | 44.82 |  | 44.77 |  |      |  |       |
| TUSSENAFSTANDEN TERREIN        |  | 2.41   |  | 2.33   |  | 2.32  |  | 1.41  |  | 2.58  |  | 1.85  |  | 0.96  |  | 0.70  |  | 0.84  |  | 0.37  |  | 0.52  |  | 0.18  |       | 1.14  |       | 0.90  |  | 1.84  |  | 0.91  |  | 2.49  |  | 2.12  |  | 2.10  |  | 2.07  |  | 2.11 |  |       |
| GEKUMULEERDE AFSTANDEN TERREIN |  | -13.65 |  | -11.33 |  | -9.00 |  | -7.60 |  | -5.02 |  | -3.17 |  | -2.21 |  | -1.51 |  | -0.67 |  | -0.22 |  | 0.30  |  | 0.70  |       | 1.85  |       | 2.75  |  | 4.60  |  | 5.51  |  | 8.01  |  | 10.13 |  | 12.23 |  | 14.30 |  |      |  |       |
| MATEN SLIB                     |  |        44.19 | 44.10 | 44.07 | 44.29 |       |  |       |  |       |  |       |  |       |  |       |  |       |  |      |  |       |
| TUSSENAFSTANDEN SLIB           |  |        0.33  | 0.56  | 0.18  |       |       |  |       |  |       |  |       |  |       |  |       |  |       |  |      |  | 20.06 |
| GEKUMULEERDE AFSTANDEN SLIB    |  |        -0.59 | -0.26 | 0.30  | 0.48  |       |  |       |  |       |  |       |  |       |  |       |  |       |  |      |  |       |

Gemeente Lennik

B1014

Molenbeek

VHAG: 6699

Locatie atlaspunt (LB72):

X-coördinaat: 137017,0867 Y-coördinaat: 167787,7963

DWARSPROFIELPLAN

Atlaspunt - 178

Datum opmeting: 1/04/2002

Schaal: 1/100



VLAAMS-  
BRABANT