


LEGENDE

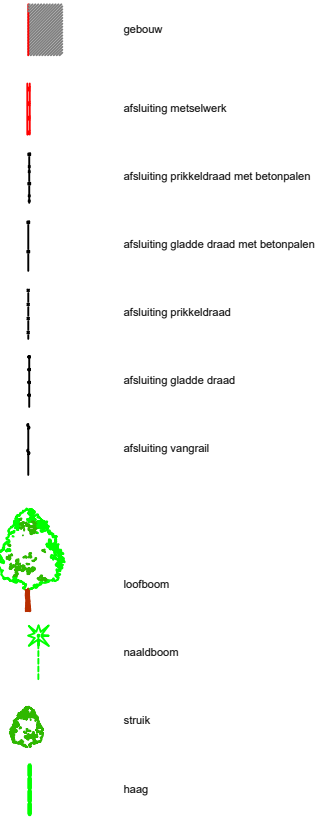

gebouw

afsluiting metselwerk

afsluiting prikkeldraad met betonpalen

afsluiting gladde draad met betonpalen

afsluiting prikkeldraad

afsluiting gladde draad

afsluiting vangrail

loofboom

naaldboom

struik

haag

190 P.K. 6.69624

MATEN TERREIN	47.62	47.61	47.79	47.91	47.93	47.80	47.89	47.93	47.89	47.89	47.74	47.56	47.14	46.67	46.42	46.26	46.43	46.62	47.23	47.52	47.87	47.91	47.98	48.23	48.38	48.66	49.06	49.42	49.85	50.29
TUSSENAFSTANDEN TERREIN	1.62	1.99	1.51	1.22	1.90	1.38	1.45	1.27	0.81	0.47	0.59	0.31	0.43	0.26	0.44	0.67	0.37	0.61	0.51	0.38	1.58	1.59	1.84	1.53	1.74	1.69	1.24	1.11	0.76	
GEKUMULEERDE AFSTANDEN TERREIN	-15.53	-13.90	-11.91	-10.41	-9.18	-7.29	-5.90	-4.45	-3.19	-2.38	-1.91	-1.32	-1.01	-0.58	-0.32	0.11	0.78	1.15	1.76	2.27	2.66	4.24	5.82	7.66	9.19	10.93	12.61	13.86	14.96	15.72
MATEN SLIB	46.42 46.26																46.43													
TUSSENAFSTANDEN SLIB	21.86															0.44	0.67	20.77												
GEKUMULEERDE AFSTANDEN SLIB																-0.32 0.11	0.78													

Gemeente Lennik

B1014 Molenbeek

VHAG: 6699

Locatie atlaspunt (LB72): X-coördinaat: 136631,9508 Y-coördinaat: 167739,9701

DWARSPROFIELPLAN

Atlaspunt - 190
Datum opmeting: 1/04/2002
Schaal: 1/100

