




195 P.K. 6.88823

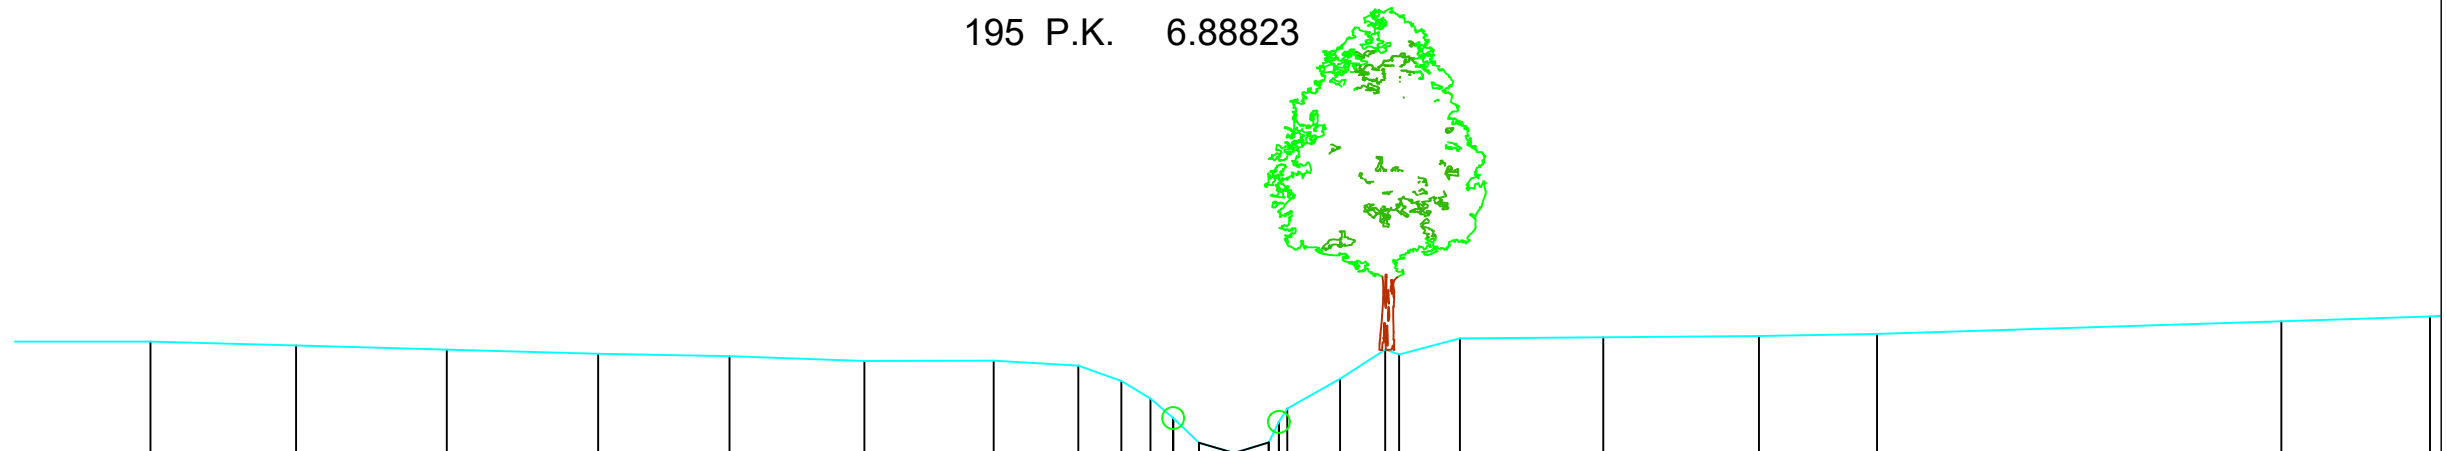

MATEN TERREIN	49.18	49.13	49.08	49.02	48.99	48.93	48.93	48.87	48.66	48.43	48.17	47.84	47.71	47.85	48.30	48.69	49.08	49.01	49.22	49.24	49.26	49.28	49.45	49.51								
TUSSENAFSTANDEN TERREIN	2.04	1.93	1.99	2.00	1.74	1.79	1.71	1.12	0.57	0.39	0.30	0.34	0.46	0.46	0.13	0.70	0.60	0.18	0.80	1.90	2.06	1.56	5.35	1.97								
GEKUMULEERDE AFSTANDEN TERREIN	-14.25	-12.33	-10.33	-8.33	-6.59	-4.81	-3.10	-1.98	-1.41	-1.02	-0.72	-0.38	0.08	0.54	0.79	1.48	2.08	2.26	3.07	4.97	7.02	8.59	13.94	15.90								
MATEN SLIB																																
TUSSENAFSTANDEN SLIB	21.66												47.84	47.71	47.85	21.35																
GEKUMULEERDE AFSTANDEN SLIB													-0.38	0.08	0.54																	

B1014

Molenbeek

Locatie atlaspunt (LB72):

X-coördinaat: 136442,5387 Y-coördinaat: 167731,5738

Datum opmeting: 1/04/2002

Schaal:	1/100
---------	-------



VLAAMS- BRABANT