



Legende

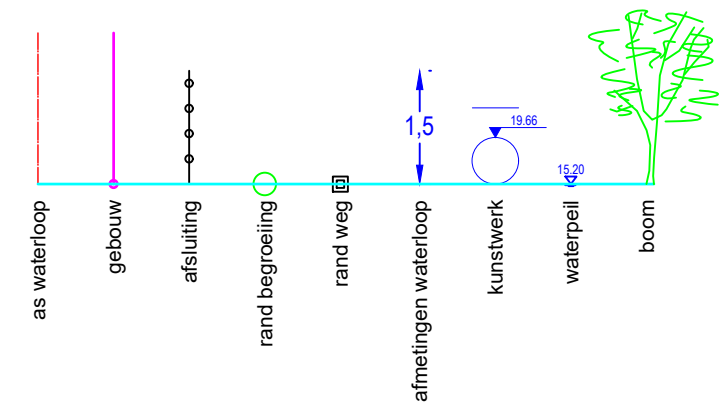

DWARSPROFIEL 1

Hsch 1/100
Lsch 1/100
Vvlak 49 m T.A.W.

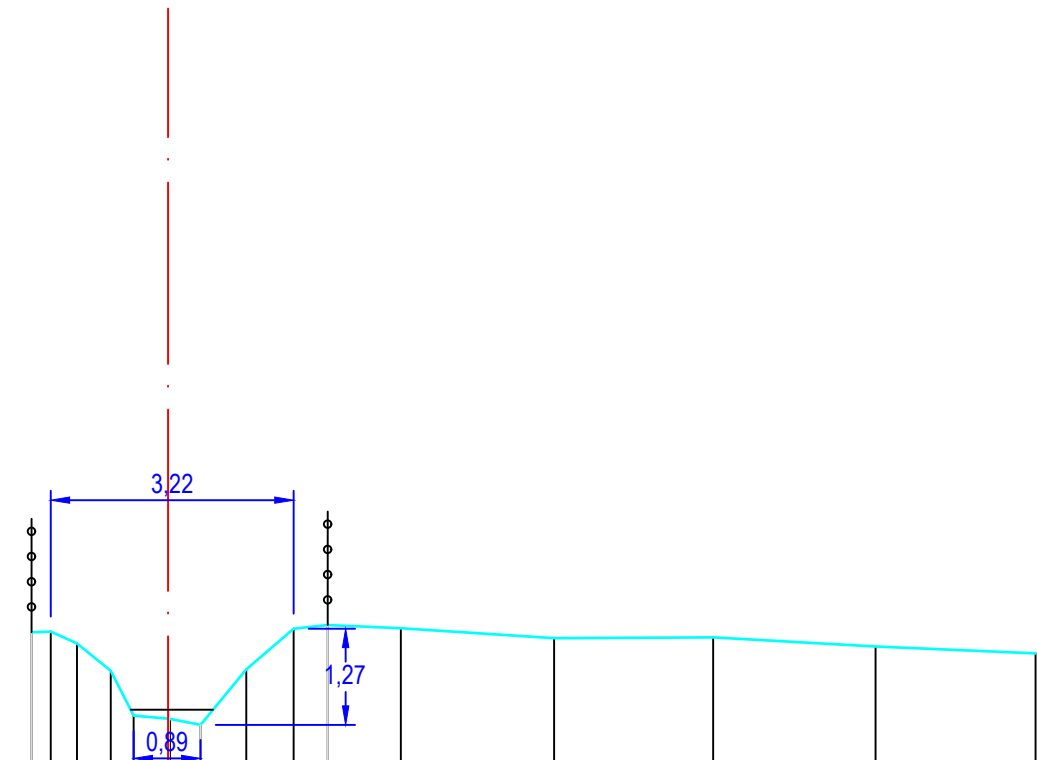

PEIL VASTE BODEM/TERREIN	50.75	50.76	50.61	50.24	49.65	49.61	49.53	50.26	50.80	50.85	50.81	50.67	50.69	50.57	50.47
SLIBPEIL						49.73									
CUMULAFSTAND	-1.81	-1.55	-1.20	-0.76	-0.46	0.03	0.43	1.03	1.66	2.11	3.08	5.11	7.21	9.36	11.48
TUSSENAFSTAND	0.25	0.35	0.45	0.30	0.48	0.40	0.60	0.63	0.45	0.97	2.03	2.10	2.15	2.12	

Gemeente Wemmel

B1054 **Molenbeek**

VHAG: 6710

Locatie atlaspunt (LB72): X-coördinaat: 145583,8557 Y-coördinaat: 176455,0365

DWARSPROFIELPLAN

Atlaspunt - 019
Datum opmeting: 7/01/2020
Schaal: 1/100

