

LEGENDE

HARDE BODEM

BEGIN BEGROEIING

AS RIVIER

SLIBBODEM


KRUISING AFSLUITING

KRUISING MUUR

KRUISING GEBOUW

BETON

METSELWERK

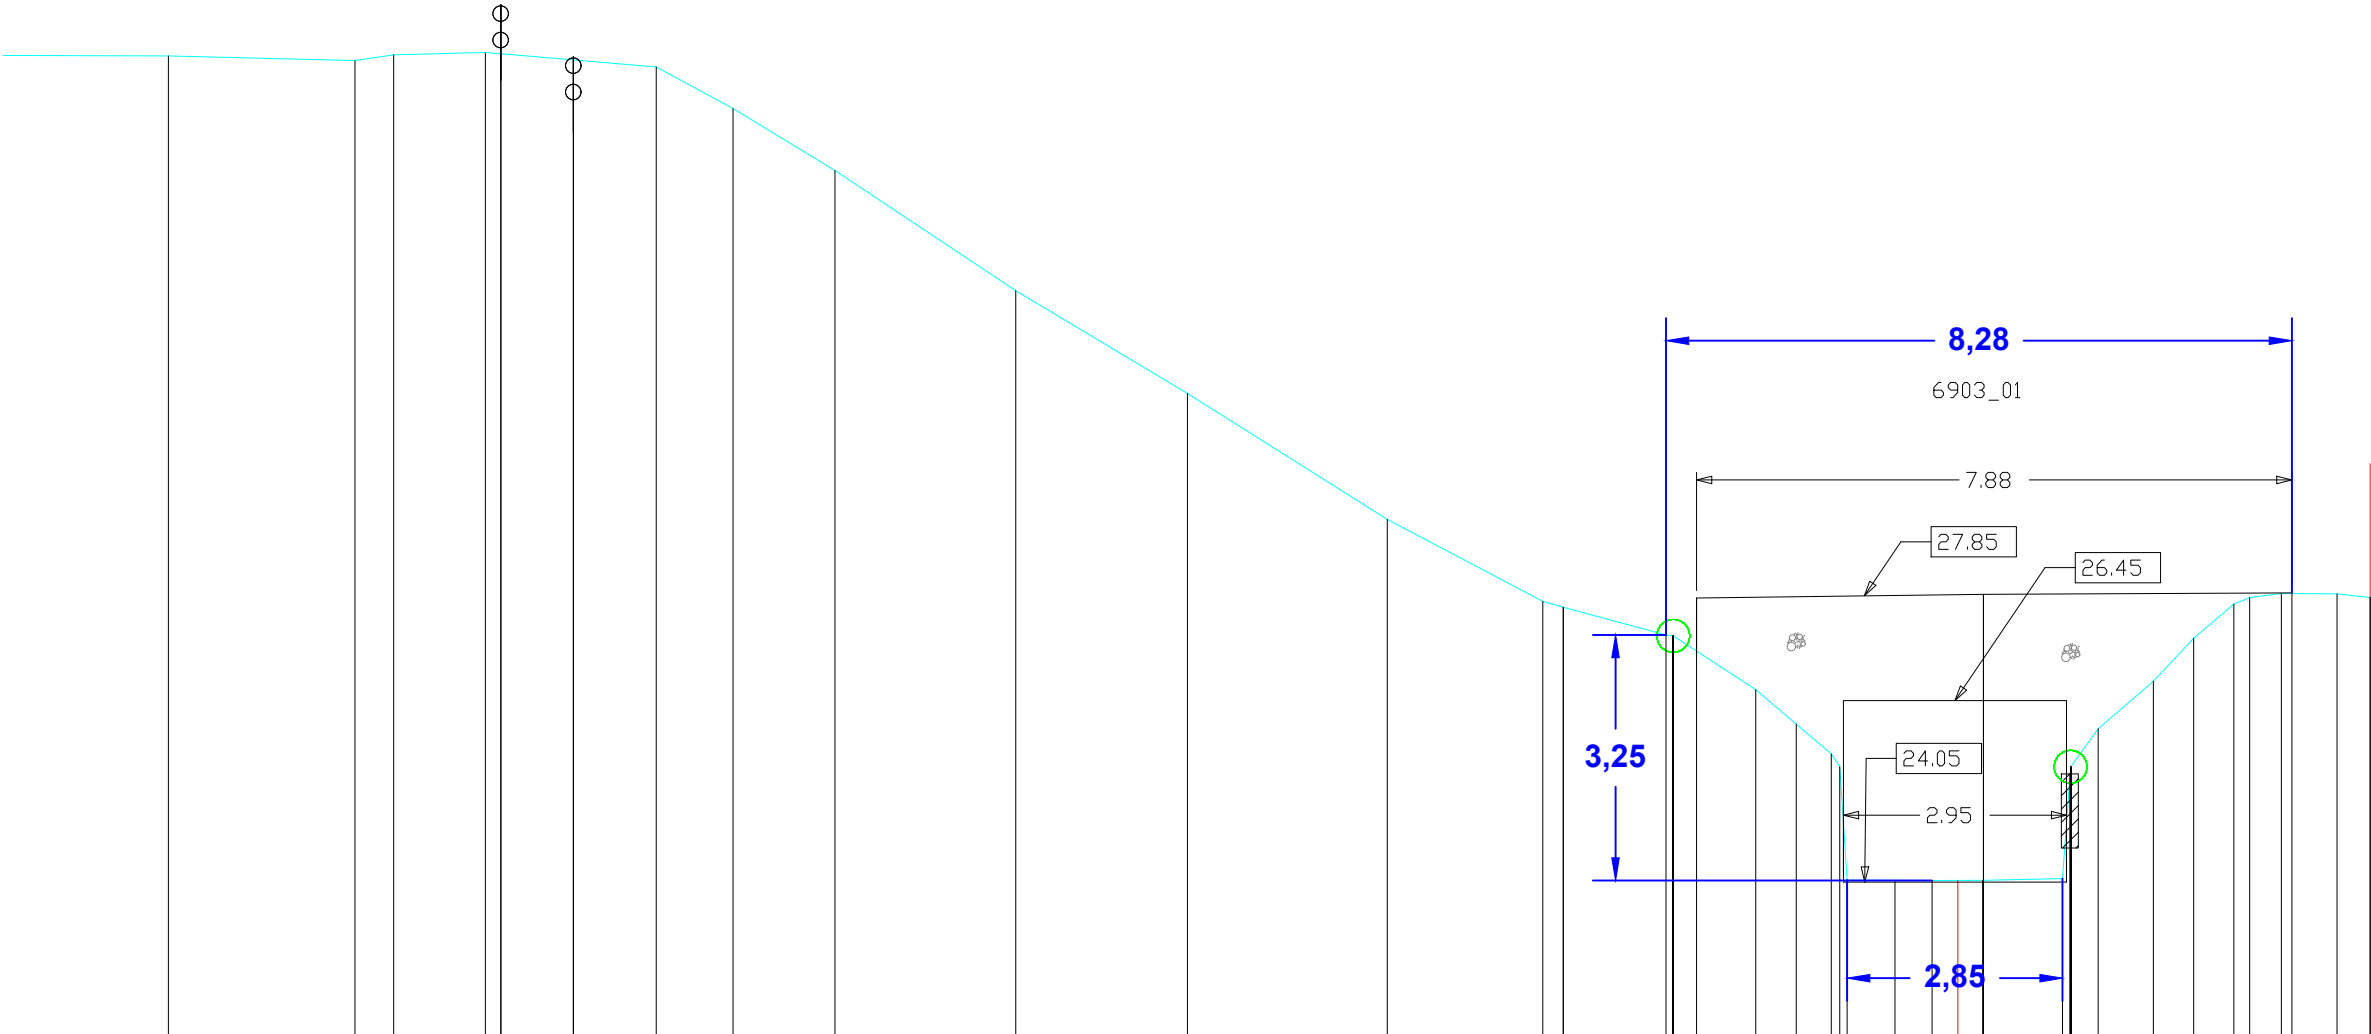

MATEN TERREIN		34.97				34.91	34.99		35.02	35.05	34.96		34.83	34.28		33.46			31.87			30.51			28.84			27.76	27.68			27.30	27.32	27.80	26.59	26.14	25.74	25.67	24.07	24.07	27.82	24.07	25.57	26.07	26.70	27.27	27.72	27.81	27.86	27.81
TUSSENAFSTANDEN TERREIN	2.28		2.47			0.51		1.21	0.20	0.96		1.09		1.02		1.35		2.39		2.27		2.64			2.06			0.27		1.36	0.49	0.31	0.78	0.54	0.46	0.10	0.63	0.49	0.67	0.01	1.05	0.10	0.01	0.73	0.53	0.53	0.21	0.42	0.60	0.44
GEKUMULEERDE AFSTANDEN TERREIN	-23.67		-21.20	-20.69	-18.48	-19.27	-18.31	-17.22	-16.20	-14.85	-12.46	-10.19	-7.55	-5.49	-5.22	-3.86	-3.46	-2.67	-2.14	-1.67	-1.57	-0.83	-0.34	0.34	0.34	1.49	1.39	1.86	2.59	3.12	3.65	3.86	4.28	5.02	5.45															
MATEN SLIB	
TUSSENAFSTANDEN SLIB	
GEKUMULEERDE AFSTANDEN SLIB	

Gemeente Beersel

B1022

Molenbeek

VHAG:6903

Locatie atlaspunt (LB72): X-coördinaat:143196,557 Y-coördinaat:161482,0648

DWARSPROFIELPLAN

Atlaspunt -001
Datum opmeting:1/09/2001
Schaal: 1/100

