

LEGENDE

HARDE BODEM
BEGIN BEGROEIING
AS RIVIER
SLIBBODEM


KRUISING AFSLUITING

KRUISING MUUR

KRUISING GEBOUW

BETON

METSELWERK

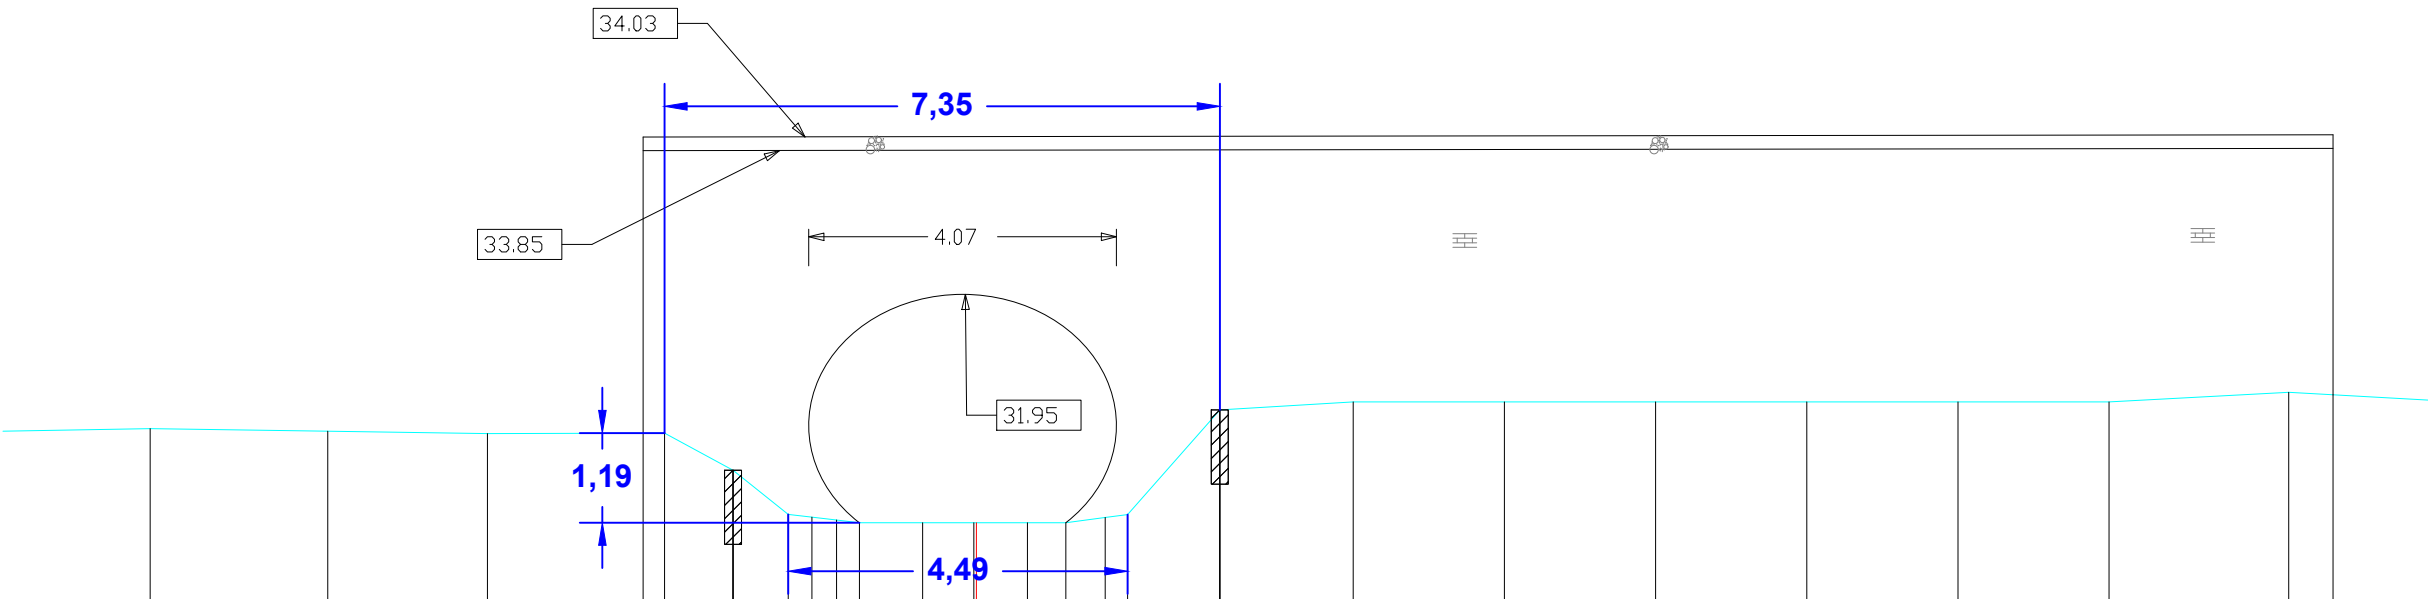

MATEN TERREIN		30.15		30.11		30.08		34.00	30.09	29.60	29.01	27.97	26.98	26.94	26.97	28.90	34.02	28.90	27.97	26.90	30.39		30.50		30.50		30.50		30.50		30.63	34.03	30.52
TUSSENAFSTANDEN TERREIN	2.52		2.35		2.11		2.06	0.28	0.91	0.73	0.27	0.04	0.33	0.29	0.02	0.83	0.43	0.25	0.71	0.46	0.05	0.52	0.15	1.22	0.00	1.76	2.00	2.00	2.00	2.00	2.38	0.59	1.41
GEKUMULEERDE AFSTANDEN TERREIN	-10.93		-8.58		-6.47		-4.41	-4.13	-3.22	-2.49	-2.18	-2.20	-1.85	-1.55	-0.71	-0.29	-0.04	0.67	1.18	1.14	1.70	1.85	3.22	4.98	6.98	8.98	10.98	12.98	14.98	17.36	17.95	19.36	
MATEN SLIB																																	
TUSSENAFSTANDEN SLIB																																	
GEKUMULEERDE AFSTANDEN SLIB																																	