

LEGENDE

HARDE BODEM

BEGIN BEGROEIING

AS RIVIER

SLIBBODEM


KRUISING AFSLUITING

KRUISING MUUR

KRUISING GEBOUW

BETON

METSELWERK

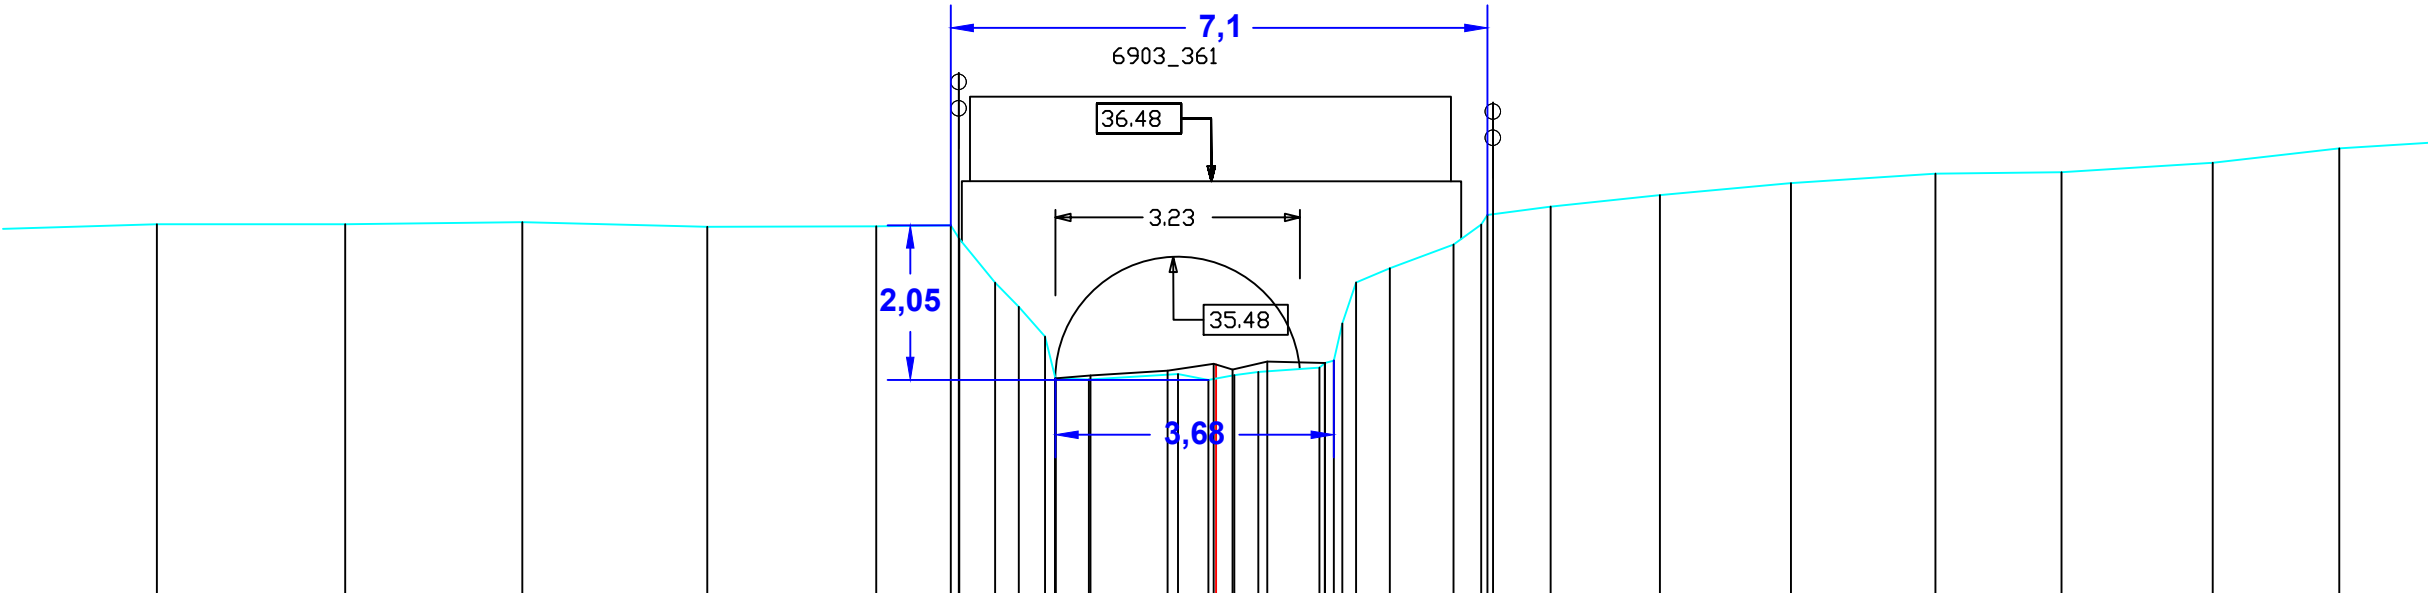

| |
|---|
| MATEN TERREIN                  |        | 35.91 |        | 35.91 |       | 35.94 |       | 35.88 |       | 35.89 | 37.93 | 35.90 | 35.14 | 34.82 | 34.48 | 33.86 |      | 33.93 | 33.85 | 33.92 | 33.96 | 37.60 | 34.02 | 34.08 | 34.00 | 35.15 | 35.33 |      | 35.65 | 37.44 |      | 36.15 |      | 36.30 |      | 36.46 |       | 36.58 |       | 36.60 |       | 36.73 |      | 36.92 |      |  |
| TUSSENAFSTANDEN TERREIN        | 2.65   |       | 2.49   |       | 2.34  |       | 2.45  |       | 2.24  | 0.99  | 0.01  | 0.01  | 0.33  | 0.31  | 0.35  | 0.14  |      | 0.14  | 0.40  | 0.33  | 0.32  | 0.33  | 0.36  | 0.36  | 0.44  | 0.45  | 0.45  | 0.81 | 0.07  | 0.07  | 0.76 |       | 1.45 |       | 1.73 |       | 1.91  |       | 1.67  |       | 2.00  |       | 1.68 |       | 1.96 |  |
| GEKUMULEERDE AFSTANDEN TERREIN | -14.01 |       | -11.52 |       | -9.18 |       | -6.73 |       | -4.49 | -3.50 | -3.50 | -2.92 | -2.61 | -2.26 | -2.12 | -1.68 |      | -0.50 | -0.10 | 0.24  | 0.56  | 1.01  | 1.44  | 1.86  | 2.30  | 3.11  | 3.58  | 3.66 | 4.43  |       | 5.87 |       | 7.60 |       | 9.52 |       | 11.18 |       | 13.19 |       | 14.86 |       |      |       |      |  |
| MATEN SLIB                     |        |       |        |       |       |       |       |       |       |       |       |       |       |       | 33.88 | 33.91 |      | 33.98 | 34.07 | 33.99 | 34.10 | 34.08 |       |       
| TUSSENAFSTANDEN SLIB           |        |       |        |       |       |       |       |       |       |       |       |       |       |       |       | 0.02  | 1.02 |       | 0.07  | 0.25  | 0.12  |       |       
| GEKUMULEERDE AFSTANDEN SLIB    |        |       |        |       |       |       |       |       |       |       |       |       |       |       | -2.12 | -1.66 |      | -0.64 | -0.03 | 0.22  | 0.68  | 1.44  |       |       