

LEGENDE

HARDE BODEM

BEGIN BEGROEIING

AS RIVIER

SLIBBODEM


KRUISING AFSLUITING

KRUISING MUUR

KRUISING GEBOUW

BETON

METSELWERK

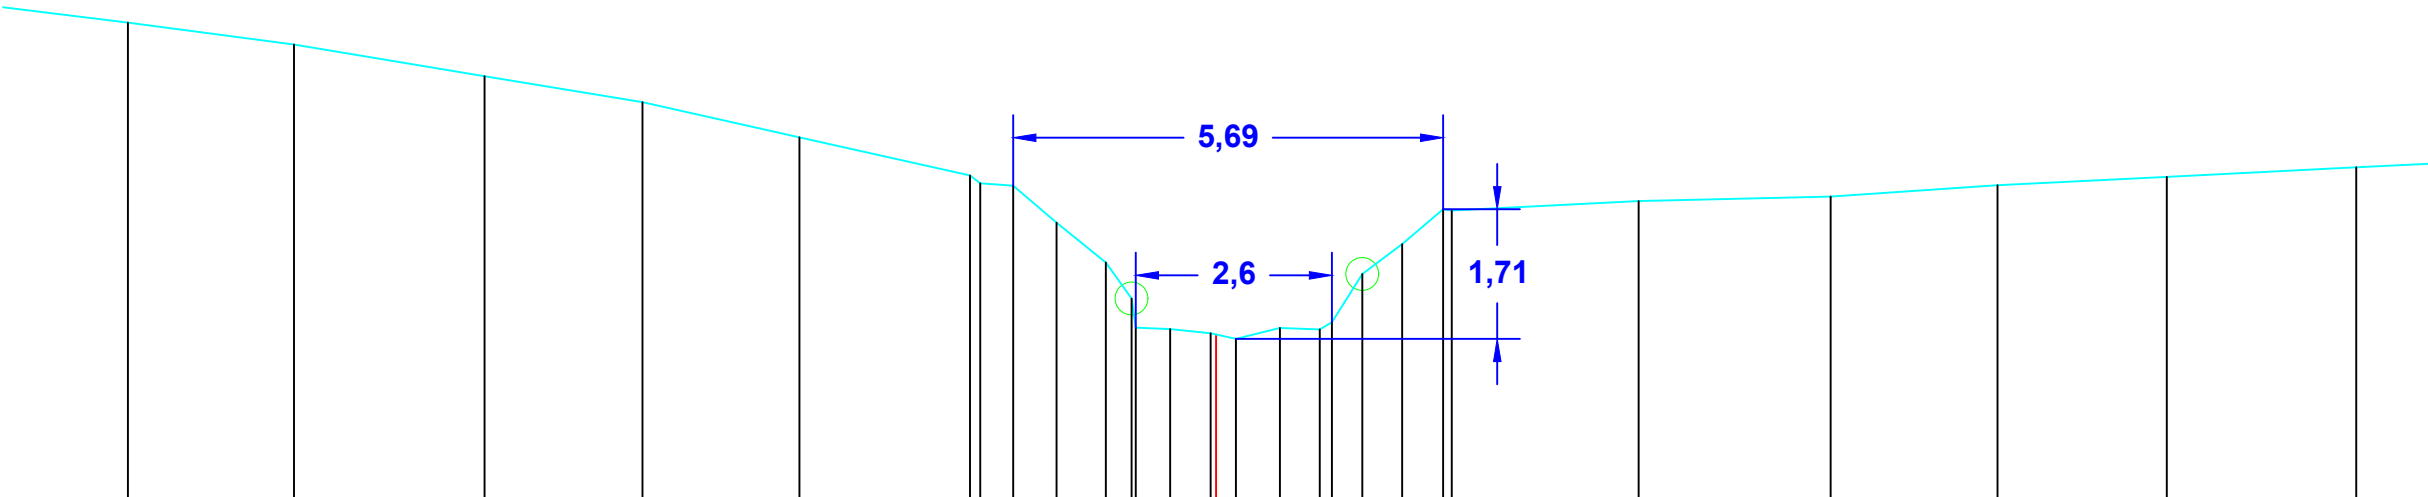

MATEN TERREIN		40.31		40.02		39.60		39.26		38.80		38.29	38.19	38.16	37.67	37.14	36.66	36.26	36.20	36.13	36.27	36.25	36.33	36.99	37.38	37.84	37.84		37.95		38.01		38.16		38.27		38.40	
TUSSENAFSTANDEN TERREIN	2.21		2.20		2.52		2.09		2.08		2.26	0.13	0.44	0.57	0.65	0.74	0.99	0.45	0.53	0.34	0.58	0.53	0.16	0.40	0.53	0.54	0.11		2.47		2.54		2.21		2.24		2.51	
GEKUMULEERDE AFSTANDEN TERREIN	-14.39		-12.20		-9.68		-7.59		-5.51		-3.25	-3.12	-2.68	-2.11	-1.46	-1.12	-0.61	-0.07	0.26	0.85	1.37	1.53	1.94	2.46	3.00	3.11		5.59		8.13		10.34		12.58		15.08		
MATEN SLIB																																						
TUSSENAFSTANDEN SLIB																																						
GEKUMULEERDE AFSTANDEN SLIB																																						