

LEGENDE

HARDE BODEM

BEGIN BEGROEIING

AS RIVIER

SLIBBODEM


KRUISING AFSLUITING

KRUISING MUUR

KRUISING GEBOUW

BETON

METSELWERK

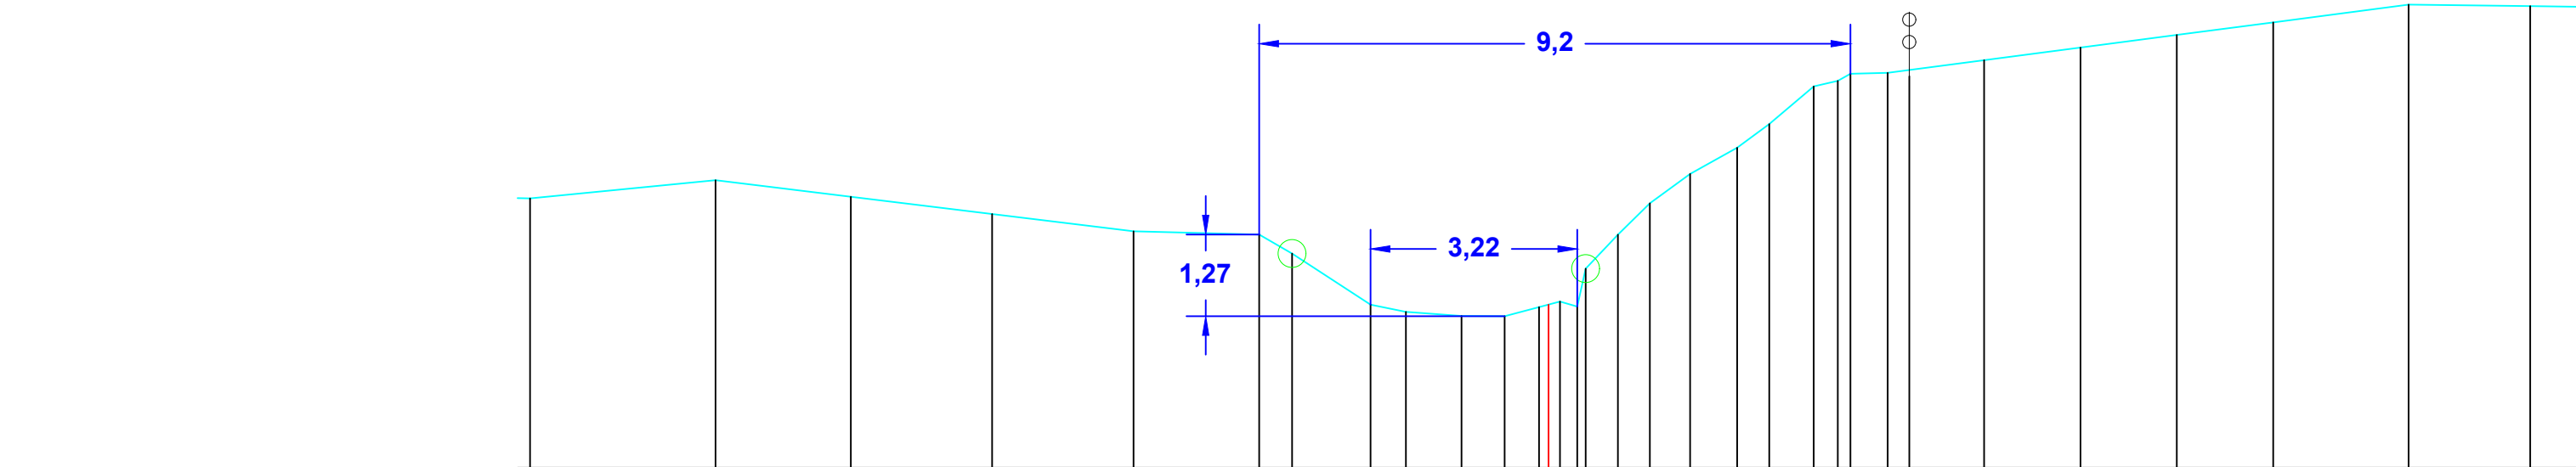

MATEN TERREIN	40.20	40.48	40.22	39.95	39.68	39.63	39.34	38.54	38.43	38.37	38.36	38.50	38.59	38.51	39.50	39.63	40.12	40.58	40.98	41.35	41.94	42.03	42.14	42.15	42.10	42.35	42.54	42.74	42.94	43.21	43.19
TUSSENAFSTANDEN TERREIN	2.89	2.11	2.20	2.20	1.96	0.51	1.22	0.55	0.87	0.67	0.54	0.32	0.32	0.27	0.13	0.50	0.50	0.63	0.73	0.50	0.69	0.37	0.20	0.58	0.34	1.16	1.50	1.50	1.50	2.11	1.89
GEKUMULEERDE AFSTANDEN TERREIN	-12.97	-10.86	-8.66	-6.46	-4.50	-3.99	-2.77	-2.22	-1.35	-0.68	-0.15	0.18	0.50	0.77	0.90	1.08	1.58	2.20	2.94	3.44	4.13	4.50	4.70	5.28	5.62	6.78	8.28	9.78	11.28	13.39	15.28
MATEN SLIB																															
TUSSENAFSTANDEN SLIB																															
GEKUMULEERDE AFSTANDEN SLIB																															