

LEGENDE

HARDE BODEM
BEGIN BEGROEIING
AS RIVIER
SLIBBODEM


KRUISING AFSLUITING

KRUISING MUUR

KRUISING GEBOUW

BETON

METSELWERK

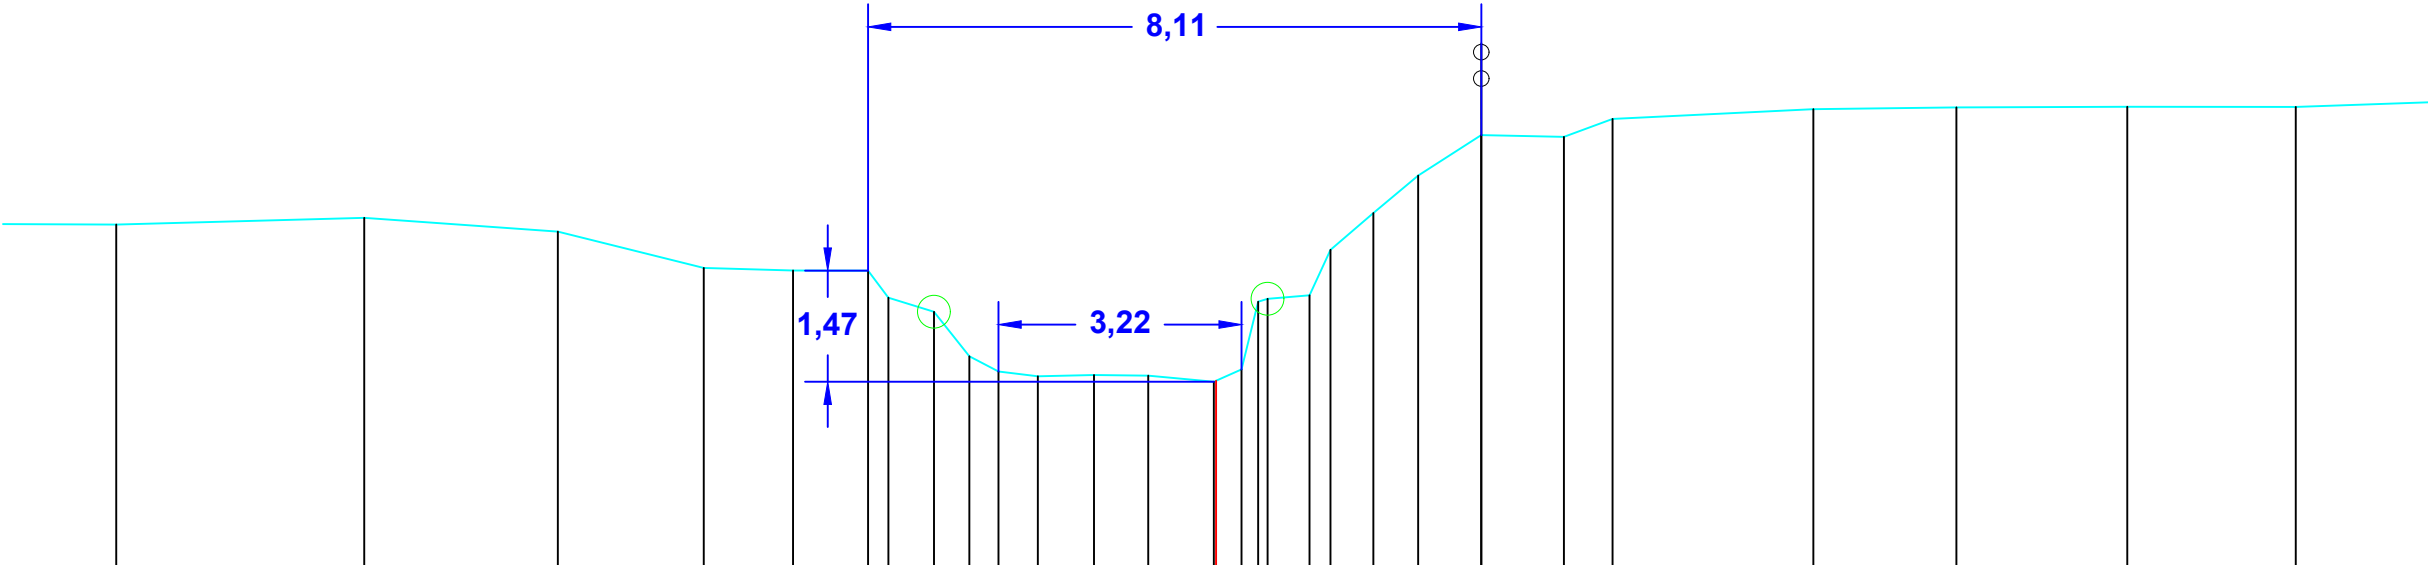

MATEN TERREIN		40.54		40.63		40.45		39.97		39.93		39.57		39.39		38.80		38.60		38.53		38.55		38.54		38.46		38.63		38.56		39.60		40.20		40.69		41.19		41.72		41.70		41.94				42.07		42.09				42.10				42.10		
TUSSENAFSTANDEN TERREIN	2.55		3.28		2.56		1.93		1.18		0.99		0.27		0.60		0.47		0.39		0.52		0.74		0.72		0.87		0.37		0.22		0.55		0.28		0.57		0.59		0.84		0.00		1.09		0.64			2.66		1.89		2.26		2.23		2.33		
GEKUMULEERDE AFSTANDEN TERREIN	-14.55		-11.27		-8.71		-6.78		-5.59		-4.60		-4.33		-3.73		-3.26		-2.88		-2.36		-1.62		-0.90		-0.03		0.34		0.66		1.24		1.51		2.08		2.67		3.51		4.60		5.25			7.90		9.79		12.06		14.28						
MATEN SLIB	
TUSSENAFSTANDEN SLIB	
GEKUMULEERDE AFSTANDEN SLIB	