

LEGENDE

HARDE BODEM

BEGIN BEGROEIING

AS RIVIER

SLIBBODEM


KRUISING AFSLUITING

KRUISING MUUR

KRUISING GEBOUW

BETON

METSELWERK

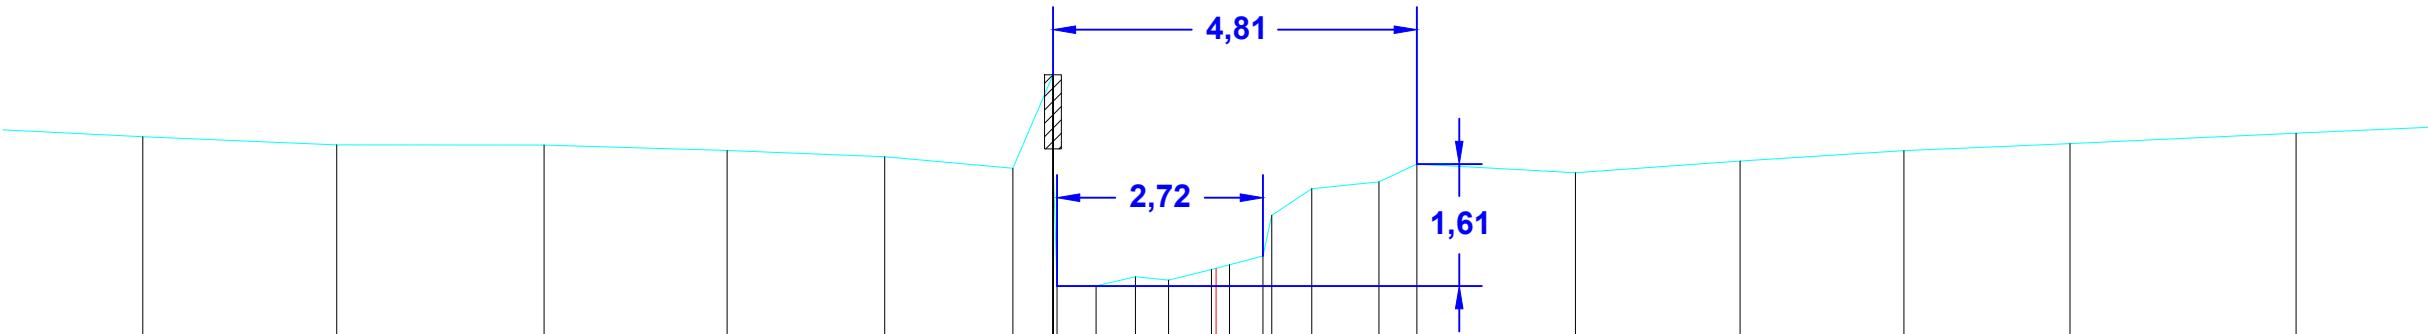

MATEN TERREIN	42.64	42.54	42.53	42.46	42.38	42.23	40.67	40.67	40.79	40.75	40.89	40.95	41.87	41.95	42.05	42.28	42.17	42.32	42.46	42.55	42.69		
TUSSENAFSTANDEN TERREIN	2.74	2.56	2.74	2.42	2.08	1.70	0.53	0.52	0.52	0.44	0.57	0.24	0.44	0.12	0.53	0.89	0.50	2.10	2.18	2.17	2.20	2.99	2.98
GEKUMULEERDE AFSTANDEN TERREIN	-14.20	-11.63	-8.89	-6.47	-4.38	-2.69	-2.16	-1.59	-1.07	-0.63	-0.06	0.18	0.62	0.74	1.27	2.16	2.66	4.75	6.93	9.10	11.30	14.29	
MATEN SLIB																							
TUSSENAFSTANDEN SLIB																							
GEKUMULEERDE AFSTANDEN SLIB																							